



### ELEVATION FARM GATE

#### SPACING OF BRACE ASSEMBLIES

ON TANGENT - 400m MAX.  
ON CURVES - 200m MAX.

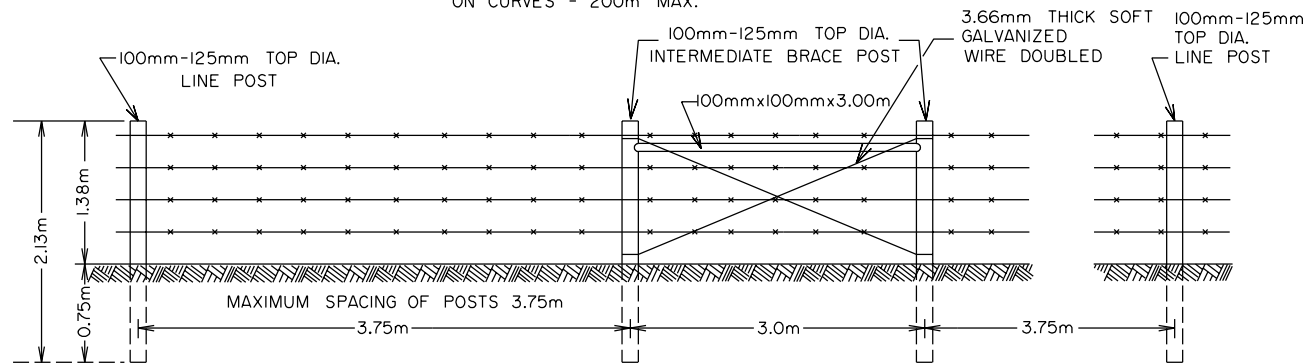

### ELEVATION FENCE

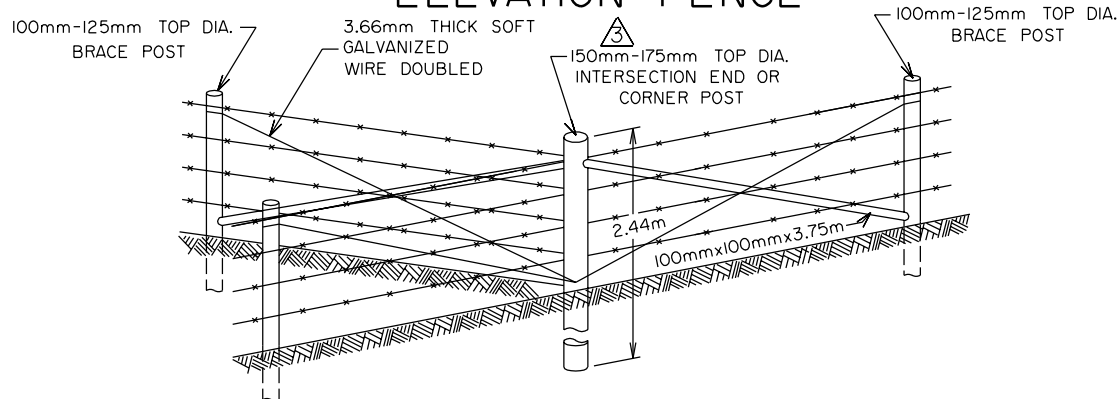

### INTERSECTION

### ESTIMATED MATERIAL INCLUDED IN 1km OF FENCING

- LINE POSTS - 2.13m LONG AND 100 mm - 125mm TOP DIA - - - - - 267
- BARBED WIRE ( 1 SPOOL = 402m ) - - - - - 10 SPOOLS
- TWO STRAND BARBED WIRE ( FOUR POINT GALVANIZED 2.5mm THICK STRANDS.)
- 40mm STAPLES ( APPROX. 140 STAPLES PER kg ) - - - - - 8 kg

### ESTIMATED MATERIAL REQUIRED FOR 1 GATE

- GATE STAYS: 1.2m LONG AND 55mm TOP DIA. WOODEN OR - - - - - 3
- 1.2m LONG TWISTED WIRE - - - - - 3
- GATE, INTERSECTION, AND END CORNER POSTS
- 2.44m LONG AND 150mm-175mm TOP DIA. - - - - - 4
- 100mmx100mm DIMENSION LUMBER BRACES - - - - - 7
- 3.66mm THICK SOFT GALVANIZED WIRE FOR DIAGONAL BRACING ( APPROX. 1.5kg PER BRACE ) - - - - - 11 kg

#### NOTES:

1. ALL FENCE POSTS SHALL BE PRESSURE TREATED.
2. ALLOWABLE TAPER FROM END TO END OF POSTS SHALL NOT EXCEED 38mm IN DIAMETER. POSTS SHALL BE INSTALLED WITH THE LARGE END DOWN.
3. SINGLE STRAND BARBED WIRE ALLOWED IF REQUESTED BY THE LANDOWNER.

3	MILL TOLERANCE FOR GATE POST ADDED	B.K	02/02
2	2 STRAND BARBED WIRE RECOMMENDED	B.K	06/96
1	MATERIAL LIST CHANGED	B.K	07/95
No.	REVISIONS	BY	DATE

Approved:  ORIGINAL SIGNED BY ALLAN KWAN  Executive Director, Technical Standards Branch	
Date: May 26, 1993	

CLASS "B" FENCE  
"MODIFIED WIRE SPACING"

Prepared By: M.K.	Checked By: B.K	Scale: N.T.S.	Dwg No.: CB6-2.12M2A
-------------------	-----------------	---------------	----------------------