


SLOPE n	LENGTH L (m)
2	1.0
2.5	1.25
3.0	1.50
3.5	1.65
4	1.80
5	2.35
6	2.75

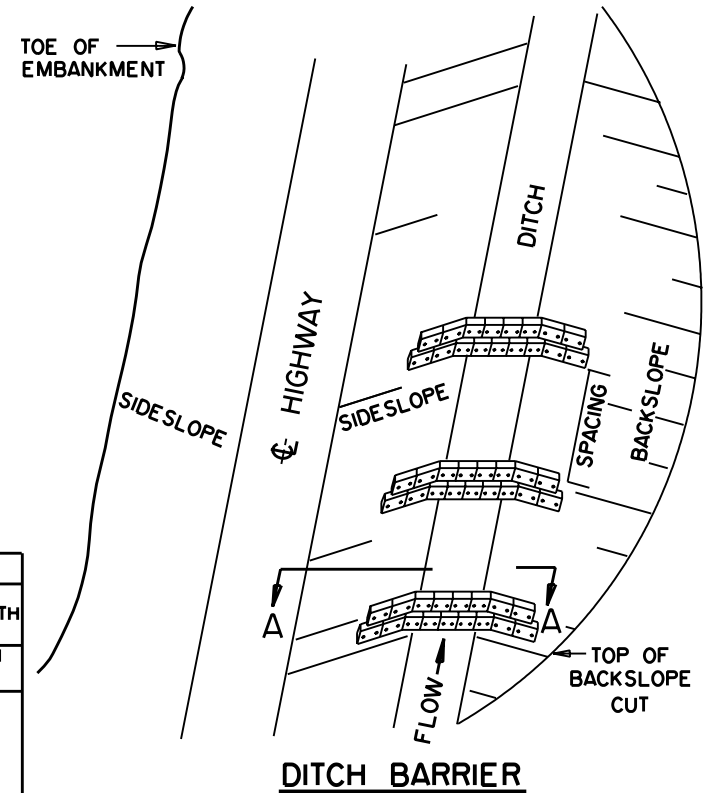

No.	REVISIONS	BY	DATE

Approved:  
ORIGINAL SIGNED BY ALLAN KWAN  
Executive Director,  
Technical Standards Branch

Date: AUGUST 31, 1994

**Alberta**  
TRANSPORTATION AND UTILITIES

**OBSELETE**  
Refer to NFPA DESIGN GUIDELINES FOR EROSION AND SEDIMENT FOR HIGHWAYS

**STRAW BALE DITCH BARRIER**

Prepared By: B.D.    Checked By: B.K.    Scale: N.T.S.    Dwg No.: CB6-2.16 M2