
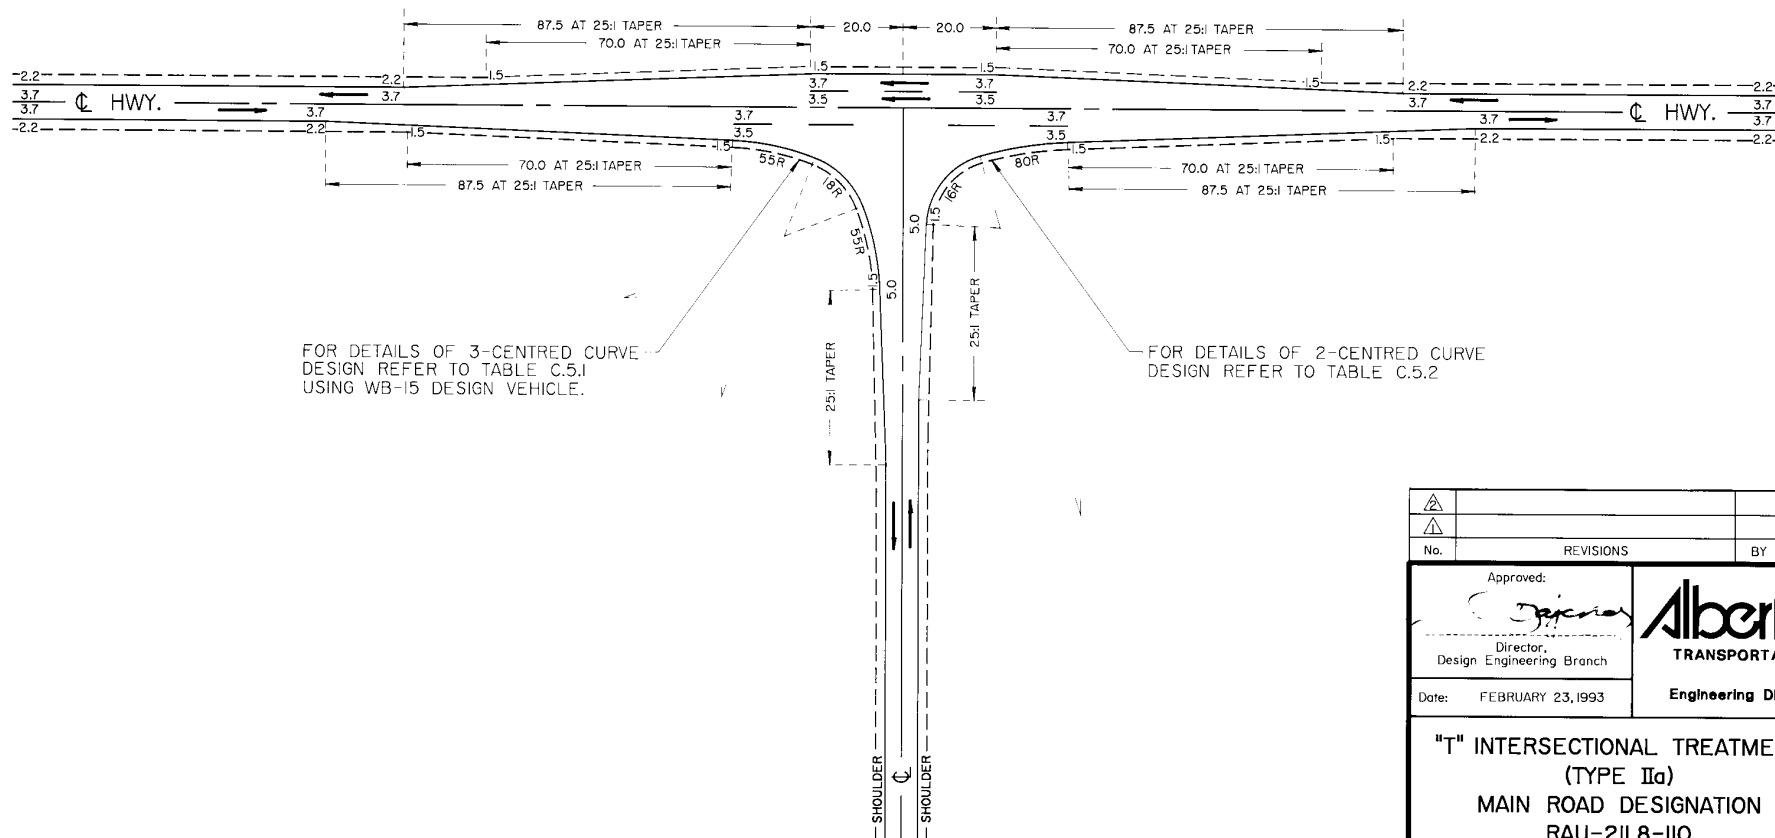


# "T" INTERSECTIONAL TREATMENT (TYPE IIa)

(TWO-LANE HIGHWAY)

NOTES: DIMENSIONS SHOWN ARE FINISHED SURFACE PAVEMENT WIDTHS.  
ADDITIONAL SUBGRADE WIDTHS TO BE PROVIDED TO ALLOW FOR DEPTH OF BASE COURSE AND PAVEMENT.

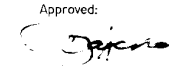

△			
△			
No.	REVISIONS	BY	DATE
Approved:		 <b>Alberta</b> TRANSPORTATION Engineering Division	
Director, Design Engineering Branch			
Date:	FEBRUARY 23, 1993		
<b>"T" INTERSECTIONAL TREATMENT (TYPE IIa)</b> <b>MAIN ROAD DESIGNATION</b> <b>RAU-211.8-110</b>			
Prepared By:	Checked By:	Scale:	Dwg No.:
R.T.	G.K.	N.T.S.	CB6-2.3C24B