


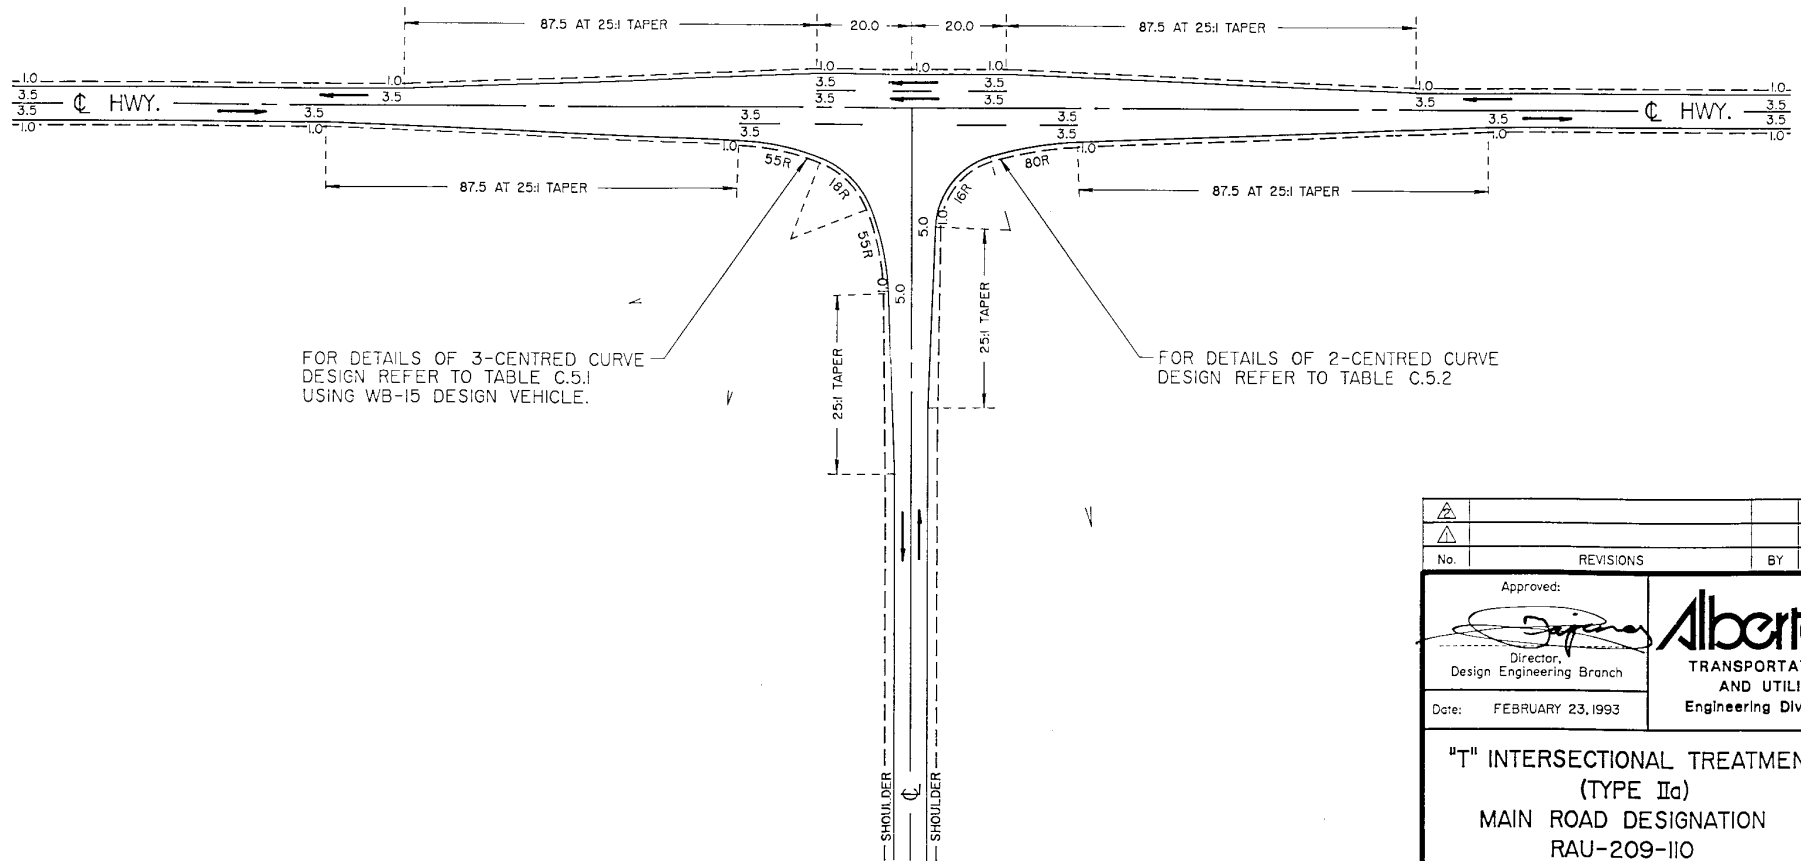

"T" INTERSECTIONAL TREATMENT (TYPE II_d)

(TWO-LANE HIGHWAY)

NOTES: DIMENSIONS SHOWN ARE FINISHED SURFACE PAVEMENT WIDTHS.
ADDITIONAL SUBGRADE WIDTHS TO BE PROVIDED TO ALLOW
FOR DEPTH OF BASE COURSE AND PAVEMENT.



△			
△			
No.	REVISIONS	BY	DATE
Approved:			
 Director, Design Engineering Branch			
Date:	FEBRUARY 23, 1993		
"T" INTERSECTIONAL TREATMENT (TYPE II _a) MAIN ROAD DESIGNATION RAU-209-110			
Prepared By:	Checked By:	Scale:	Dwg No.:
R.T.	<i>S.K.</i>	N.T.S.	CB6-2.3C24D

cb6 vcb2jme2