


INTERSECTIONAL TREATMENT (TYPE Ic)

(TWO-LANE HIGHWAY)

NOTES: DIMENSIONS SHOWN ARE FINISHED SURFACE PAVEMENT WIDTHS.
ADDITIONAL SUBGRADE WIDTHS TO BE PROVIDED TO ALLOW
FOR DEPTH OF BASE COURSE AND PAVEMENT.

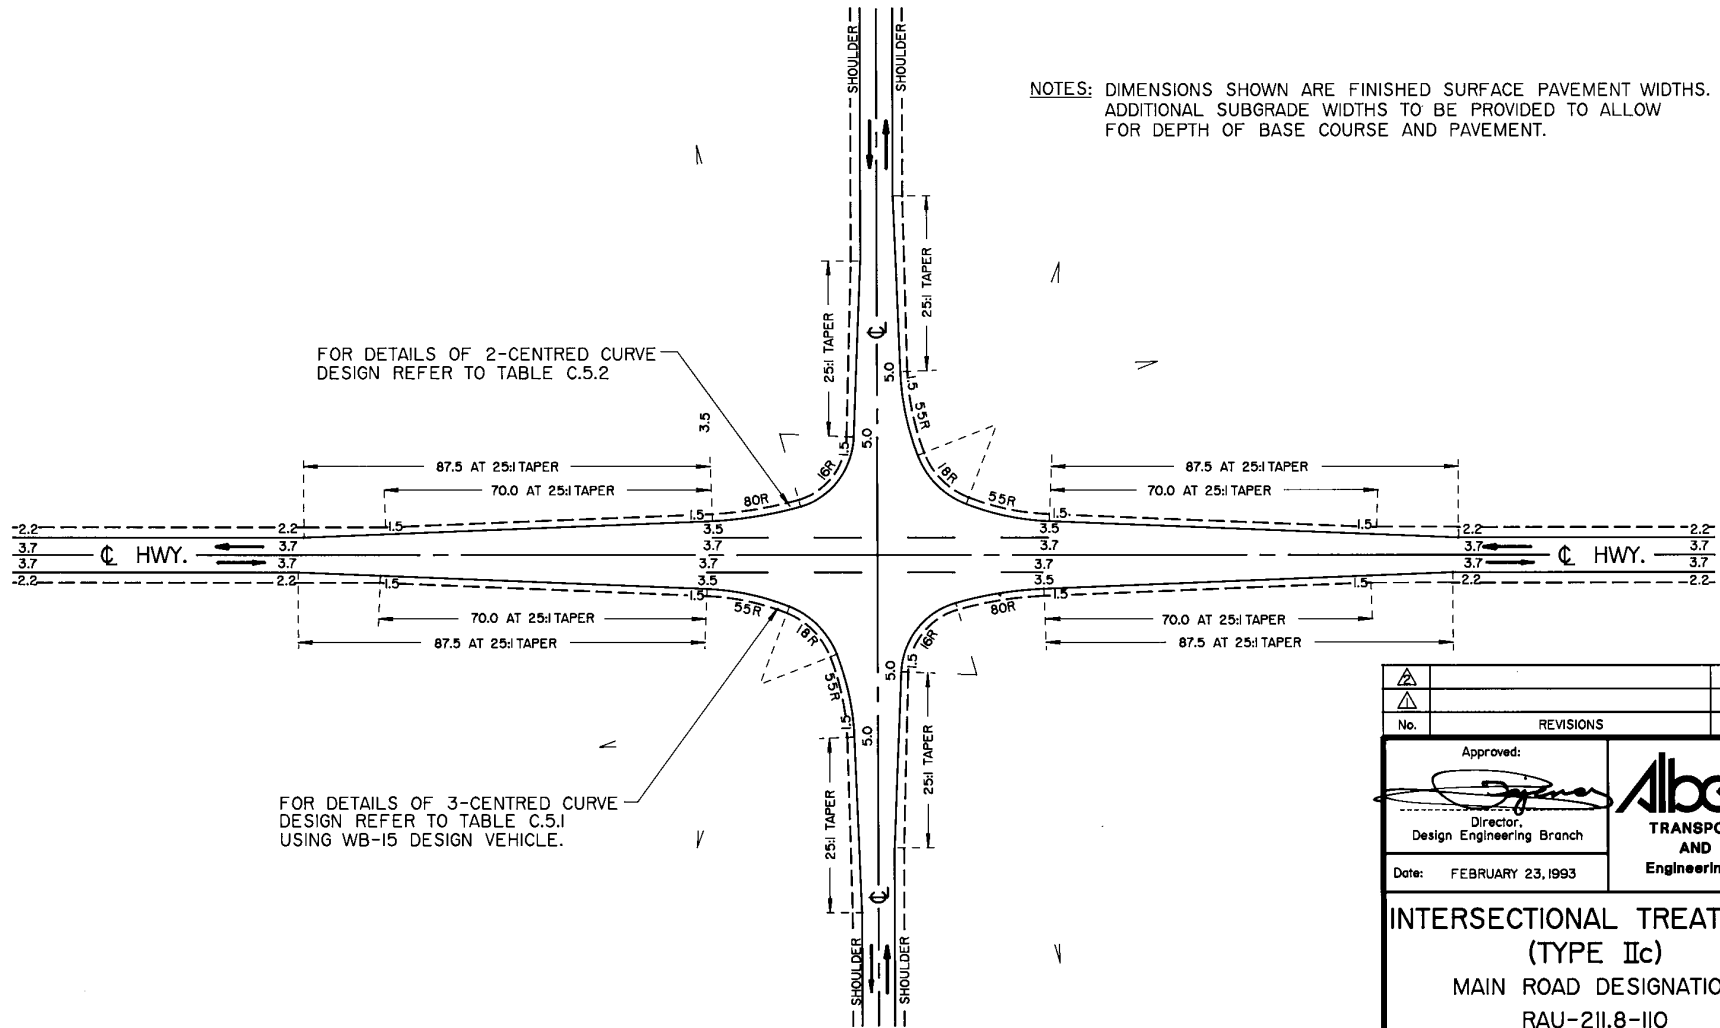

▲				
▲	REVISIONS	BY	DATE	
No.				
Approved:		Alberta TRANSPORTATION AND UTILITIES Engineering Division		
Director, Design Engineering Branch				
Date: FEBRUARY 23, 1993				
INTERSECTIONAL TREATMENT (TYPE Ic) MAIN ROAD DESIGNATION RAU-211.8-110				
Prepared By: Cgk	Checked By: B.K.	Scale: N.T.S.	Dwg No.:	CB6-2.3C26B