


"T" INTERSECTIONAL TREATMENT (TYPE IIIa)

(TWO-LANE HIGHWAY)


NOTES : DIMENSIONS SHOWN ARE FINISHED SURFACE PAVEMENT WIDTHS.
ADDITIONAL SUBGRADE WIDTHS TO BE PROVIDED TO ALLOW
FOR DEPTH OF BASE COURSE AND PAVEMENT.

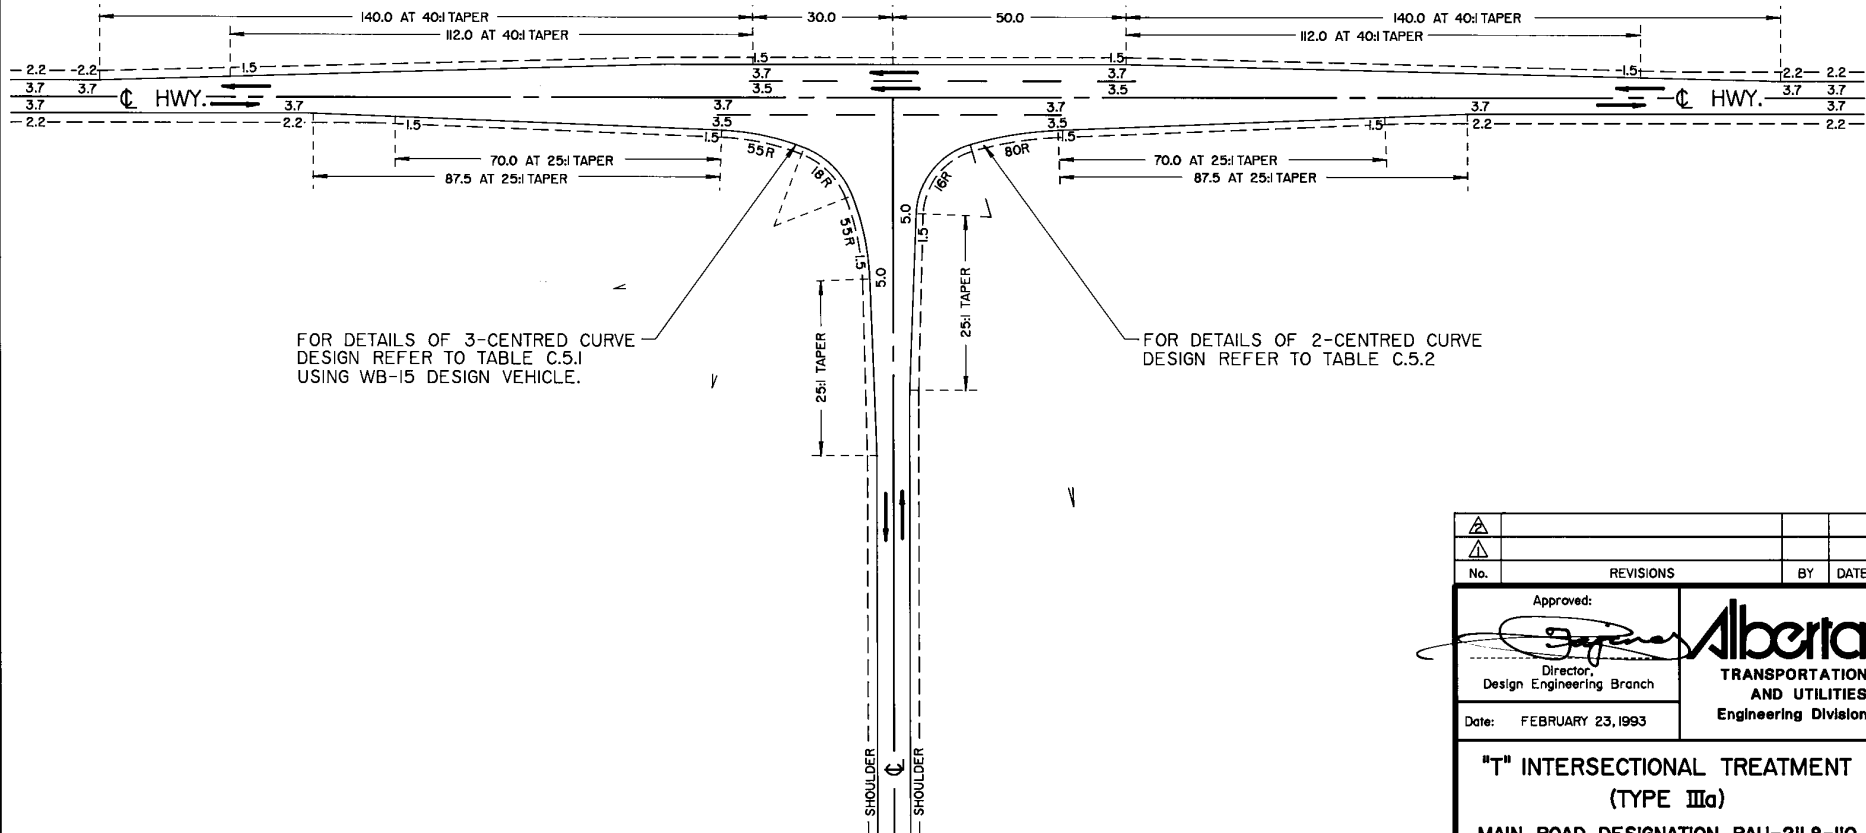

FOR DETAILS OF 3-CENTRED CURVE
DESIGN REFER TO TABLE C.5.1
USING WB-15 DESIGN VEHICLE.

FOR DETAILS OF 2-CENTRED CURVE
DESIGN REFER TO TABLE C.5.2

△			
△			
No.	REVISIONS	BY	DATE

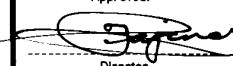Approved: 
 Director,
 Design Engineering Branch

Alberta
 TRANSPORTATION
 AND UTILITIES
 Engineering Division

Date: FEBRUARY 23, 1993

"T" INTERSECTIONAL TREATMENT
 (TYPE IIIa)
 MAIN ROAD DESIGNATION RAU-211.8-110

Prepared By: Cgk	Checked By: J.K.	Scale: N.T.S.	Dwg No.: CB6-2.3C27B
---------------------	---------------------	------------------	-------------------------

GRAPHICS FILE: \eibcb6\cb623m65.