


INTERSECTIONAL TREATMENT (TYPE IIIc)

(TWO-LANE HIGHWAY)

NOTES: DIMENSIONS SHOWN ARE FINISHED SURFACE PAVEMENT WIDTHS.
 ADDITIONAL SUBGRADE WIDTHS TO BE PROVIDED TO ALLOW
 FOR DEPTH OF BASE COURSE AND PAVEMENT.

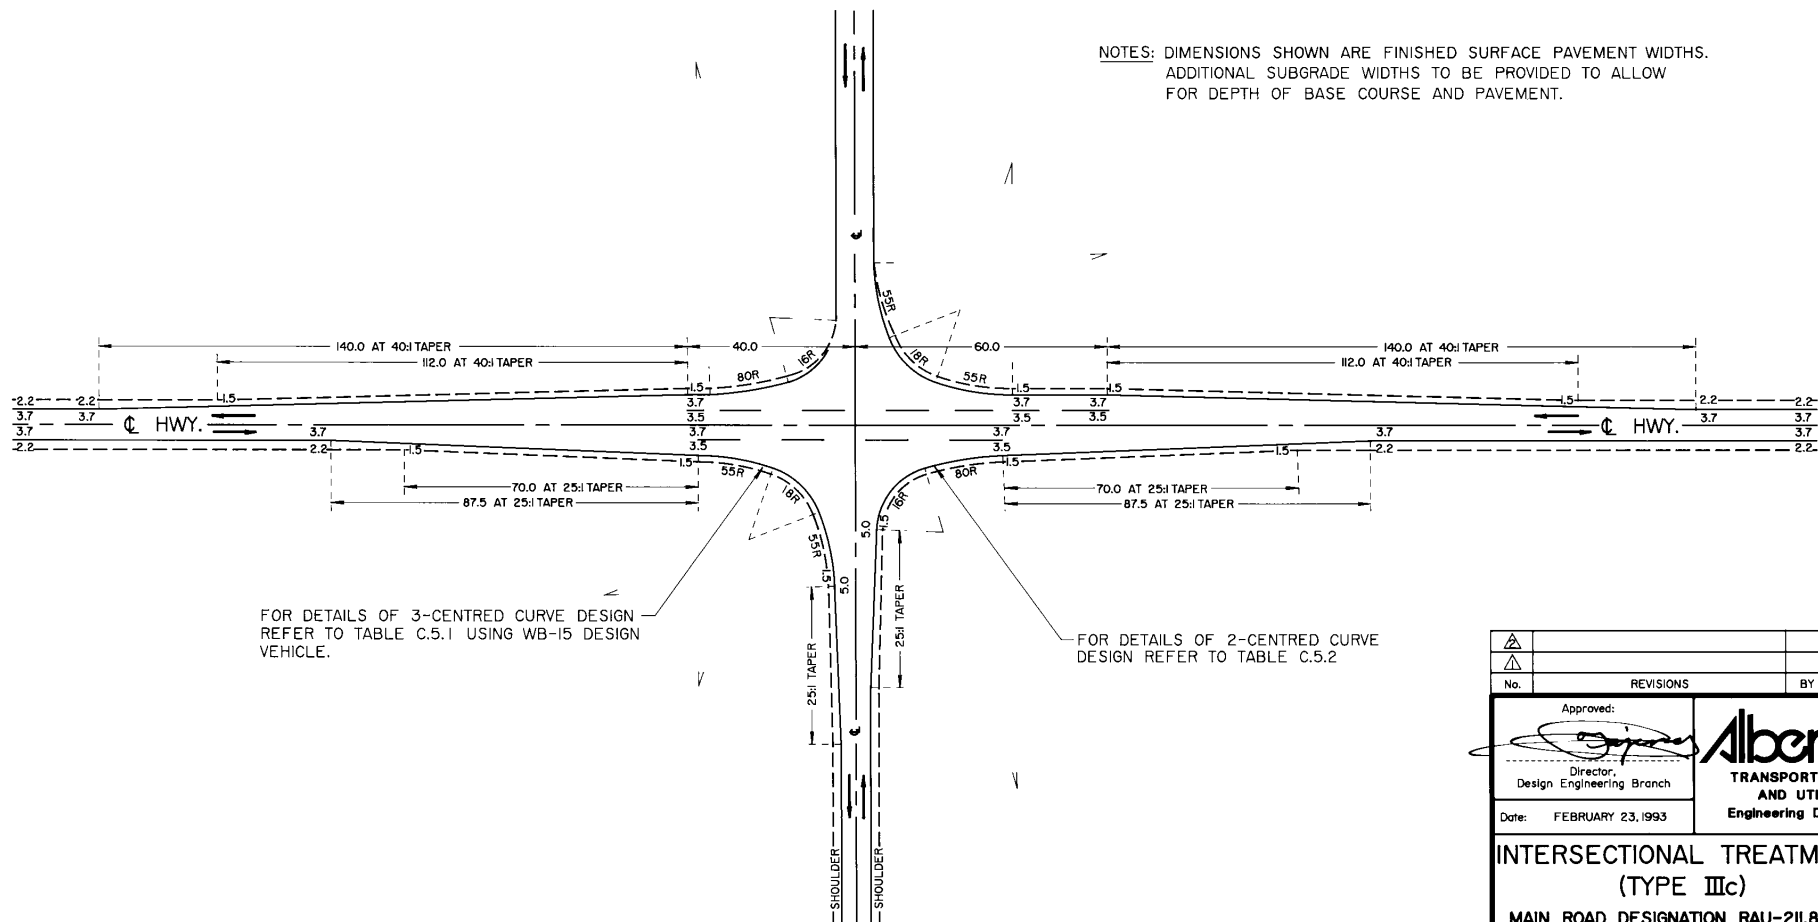

FOR DETAILS OF 3-CENTRED CURVE DESIGN
 REFER TO TABLE C.5.1 USING WB-15 DESIGN
 VEHICLE.

FOR DETAILS OF 2-CENTRED CURVE
 DESIGN REFER TO TABLE C.5.2

△				
△	REVISIONS	BY	DATE	
Approved:		Alberta TRANSPORTATION AND UTILITIES Engineering Division		
Director, Design Engineering Branch				
Date: FEBRUARY 23, 1993				
INTERSECTIONAL TREATMENT				
(TYPE IIIc)				
MAIN ROAD DESIGNATION RAU-211.8-110				
Prepared By: Cgk	Checked By: J.K.	Scale: N.T.S.	Dwg No.: CB6-2.3C29B	