


# "T" INTERSECTIONAL TREATMENT (TYPE IVa)


(TWO-LANE HIGHWAY)

**NOTES**

1. DIMENSIONS SHOWN ARE FINISHED SURFACE PAVEMENT WIDTHS. ADDITIONAL SUBGRADE WIDTHS TO BE PROVIDED TO ALLOW FOR DEPTH OF BASE COURSE AND PAVEMENT.

2. THE DESIGNER MUST COMPLETE "INTERSECTION ANALYSIS" PROCEDURE TO JUSTIFY THE TYPE IV TREATMENT.  
 i.e. exclusive left turn lane must be warranted for the movement shown +

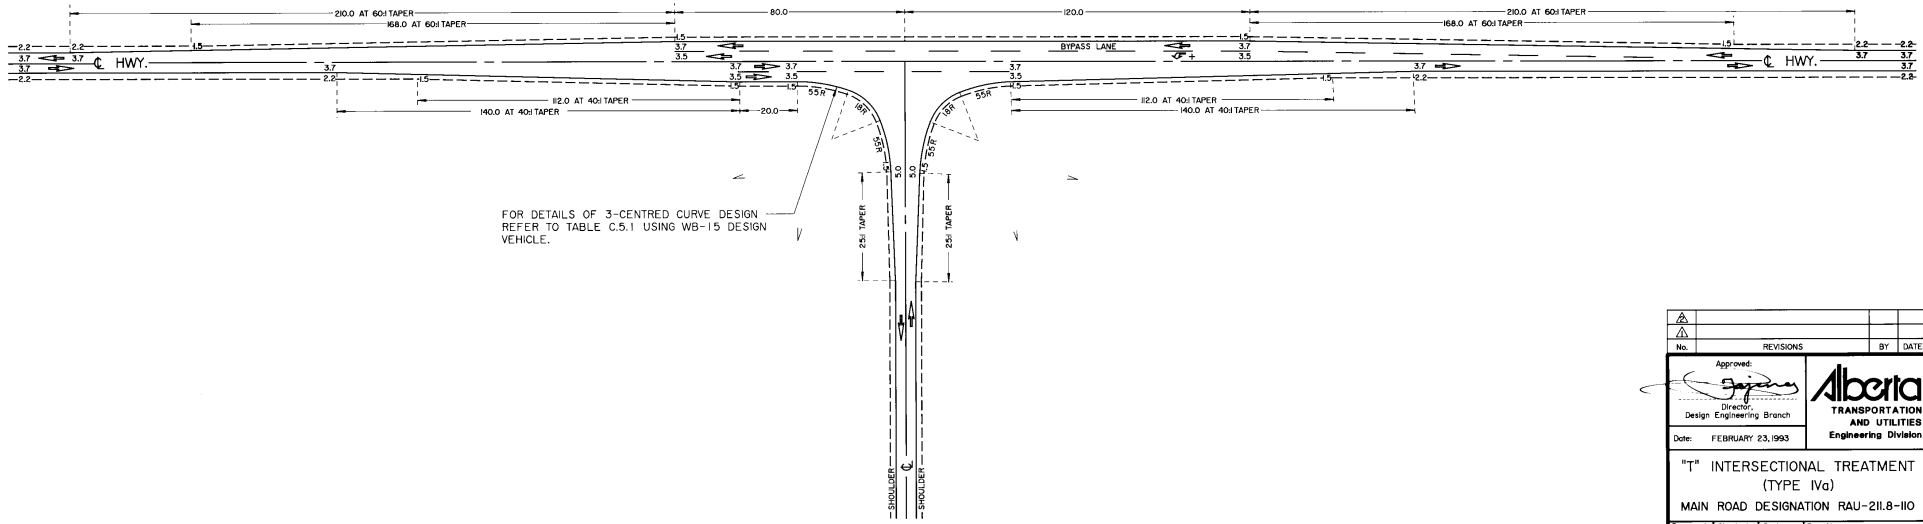

No.		REVISIONS		BY	DATE
Approved:  Director, Design Engineering Branch					
Date: FEBRUARY 23, 1993					
<b>Alberta</b> TRANSPORTATION AND UTILITIES Engineering Division					
"T" INTERSECTIONAL TREATMENT (TYPE IVa) MAIN ROAD DESIGNATION RAU-211.8-110					
Prepared By:	RT.	Checked By:	D.K.	Scale:	N.T.S.
Dwg No.:				CB6-2.3C318	

GRAPHICS FILE: \vancouver\3462.mdb