




LONGITUDINAL SECTION ALONG ROADWAY

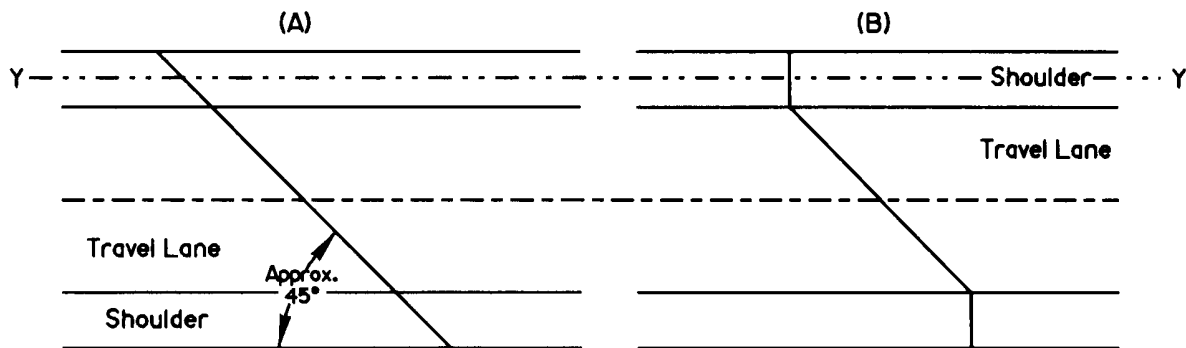

NOTE:
- This drawing supplement spec 3.50

TYPICAL PLAN VIEWS

	REV PLATE & RENUMBERED FROM 3.50-1	T.N.	10/98
No.	REVISIONS	BY	DATE
Approved:  Executive Director, Technical Standards Branch			
Date:	NOVEMBER 1994		
TRANSVERSE PAVEMENT JOINTS			
Prepared By: T.N.	Checked By: B.K.	Scale: N.T.S.	Dwg No.: CB6-3.50M16