



GENERAL VIEW (UNDIVIDED HIGHWAY)

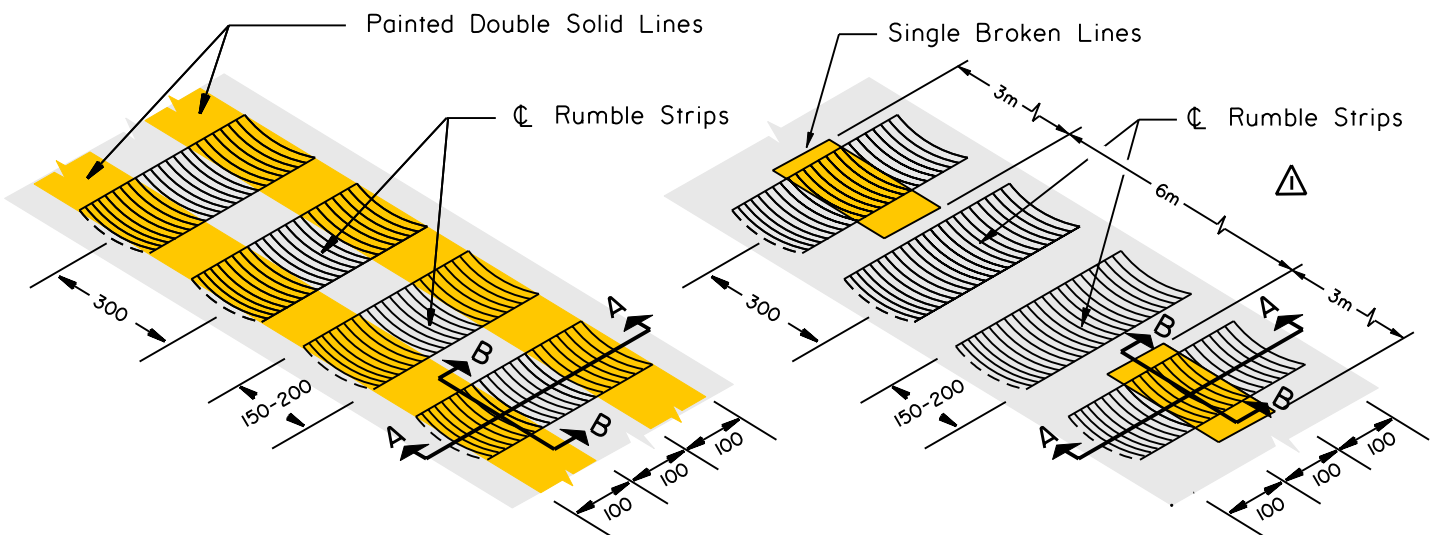


TYPICAL C RUMBLE STRIP INSTALLATION

NOTE: All dimensions are in millimetres unless otherwise specified.

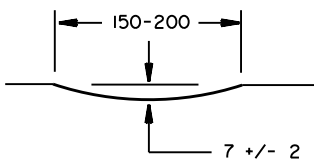

SECTION 'B-B'

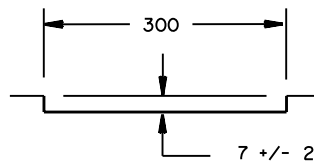

SECTION 'A-A'

△ Notes: Centre Line Milled Rumble Strips

1. For new pavement, milling shall only be done after line spotting but before permanent paint markings are installed.
2. For existing pavement, milling of centre line rumble strips shall be centred on the painted lines. A complete repaint of the barrier lines is required after milling.
3. The milled strips shall be continuous over the length required.
4. Centreline rumble strips shall only be installed as directed by the Consultant or as shown on the plans.
5. Rumble strips shall not be installed in urban areas or within 300m of residences.

△	Add typical broken line installation and edit notes	B.K.	05/06/06
No.	REVISIONS	BY	DATE

Approved: ORIGINAL SIGNED BY ALLAN KWAN Executive Director, Technical Standards Branch			
Date:	September 2007		

TYPICAL LAYOUT FOR MILLED RUMBLE STRIPS FOR CENTRE LINE

Prepared By: S.L.	Checked By: B.K.	Scale: N.T.S.	Dwg No.: CB6-3.52M4
-------------------	------------------	---------------	---------------------