



(SEE DRAWING CB6-4.2M78 FOR DETAILS)

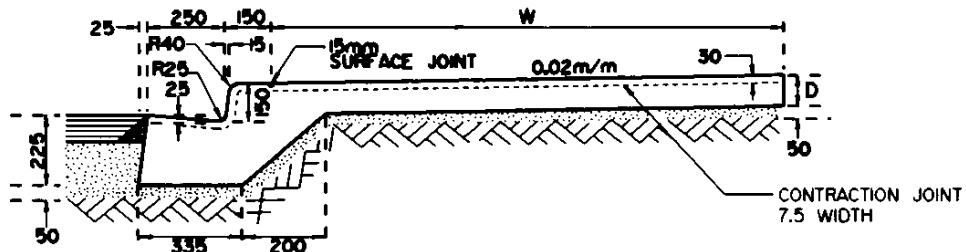


STANDARD MONOLITHIC SIDEWALK

(SEE DRAWING CB6-4.2M88 FOR DETAILS)

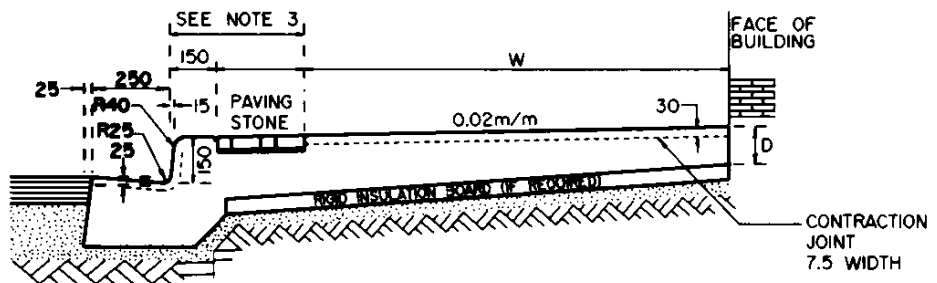

MONOLITHIC SIDEWALK WITH PAVING STONE EDGING

(SEE DRAWING CB6-4.2M93 FOR DETAILS)

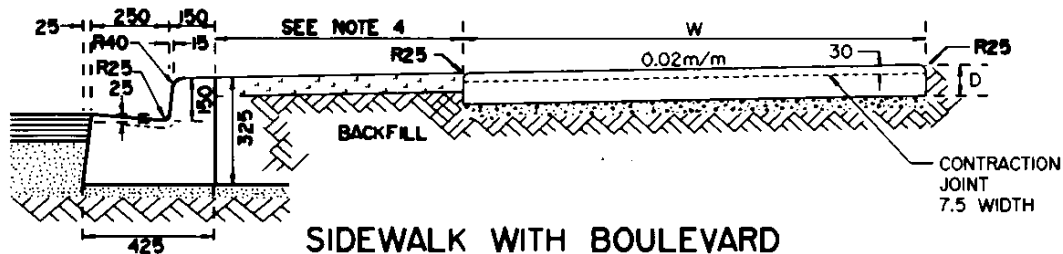



SIDEWALK WITH BOULEVARD

NOTES

1. ALL DIMENSIONS IN MILLIMETRES UNLESS OTHERWISE NOTED.
2. 'W' IS THE WIDTH OF CLEAR PATH OF TRAVEL. 1.5m IS THE SUGGESTED MINIMUM HOWEVER, INTERMITTENT NARROWER PATHS OF 1.2m WIDTH ARE ALLOWED FOR SHORT SEGMENTS OR ADJACENT TO OBSTACLES.
3. WHERE PAVING STONE EDGING IS USED, THE WIDTH OF THE BORDER SHOULD GENERALLY ALLOW AN 800mm CLEARANCE FOR VEHICLE DOOR OPENINGS AND MAY ALSO ACCOMMODATE SOME STREET FURNITURE.
4. WHERE A BOULEVARD IS USED, IT IS DESIRABLE THAT IT BE WIDE ENOUGH TO ALLOW FOR DOOR OPENINGS (800mm) AND PLACEMENT OF STREET FURNITURE. NARROW BOULEVARDS ARE NORMALLY PAVED, WIDER BOULEVARDS (APPROXIMATELY 3m) MAY BE GRASS.
5. 'D' IS THE DEPTH OF CONCRETE, AS SPECIFIED.

△			
△			
No.	REVISIONS	BY	DATE
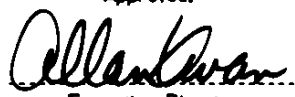
<p>Approved:</p>  <p>Executive Director, Technical Standards Branch</p>	
<p>Date: DECEMBER 4, 1995</p>	

**SIDEWALKS
TYPICAL CROSS SECTIONS**

Prepared By: R.M.	Checked By: B.K.	Scale: N.T.S.	Dwg No.: CB6-4.2M95
-------------------	------------------	---------------	---------------------

GRAPHICS FILE: CB642M95.MAN