



BARRIER

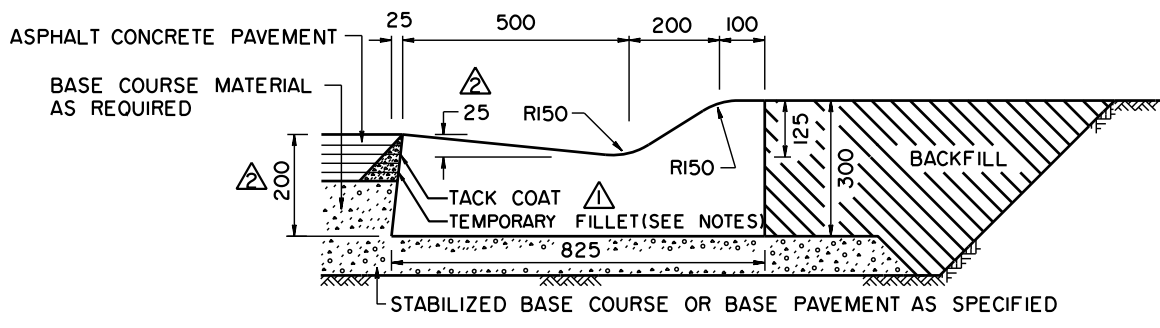

SEMI-MOUNTABLE

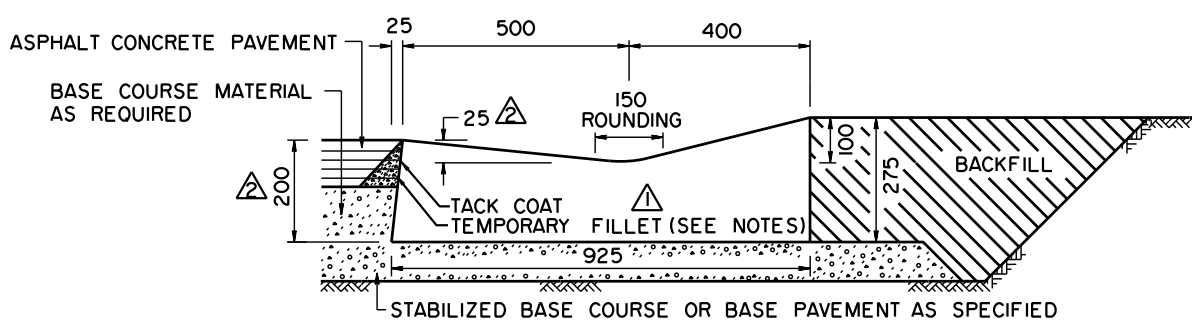

MOUNTABLE

NOTES:

1. All dimensions given are in millimetres.
2. Expansion joints to be placed at immovable structures and at points of curvature for short radius curves only.
3. Contraction joints to be placed at intervals not exceeding 4.50m. Joint depth shall be at least one-fourth of cross-section depth of the concrete.
4. A temporary fillet of asphalt stabilized base course material is to be placed along the gutter whenever asphalt concrete pavement is to be placed in the future.

△	GUTTER REVISED TO 25mm	B.G.	19Sep2011
△	NOTE 4 REVISED; TACK COAT ADDED	B.K.	05/92
No.	REVISIONS	BY	DATE

Approved: ORIGINAL SIGNED BY PETER TAJCNER ----- Director, Design Engineering Branch	
Date: JULY 23, 1991	

**POURED IN PLACE
STANDARD
150mm CURB AND 500mm GUTTER**

Prepared By: R.T.	Checked By: BK	Scale: N.T.S.	Dwg No.: CB6-4.2.M89
-------------------	----------------	---------------	----------------------