



ROADWAY CENTRELINE

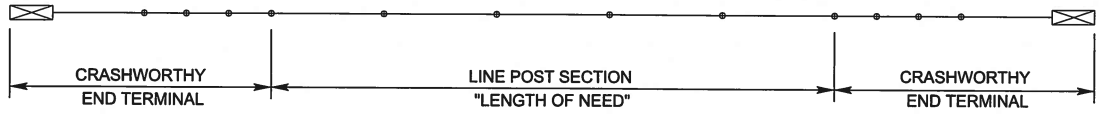

PLAN VIEW



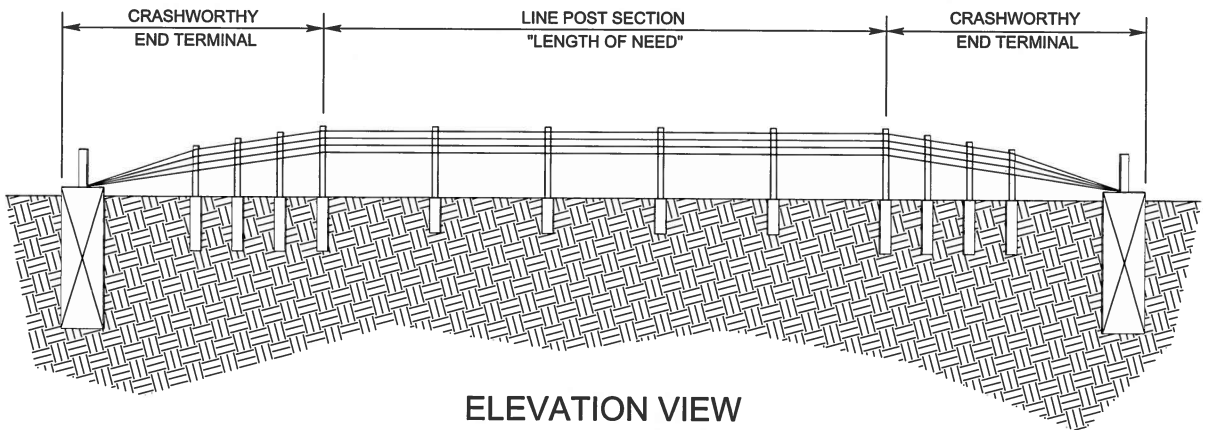

ELEVATION VIEW

NOTES:

1. THIS DRAWING IS PROVIDED AS A SCHEMATIC ONLY FOR THE SOLE PURPOSE OF CLARIFYING PAYMENT SECTIONS AND IS NOT INTENDED FOR LAYOUT OR CONSTRUCTION.
2. PAYMENT FOR THE CRASHWORTHY END TERMINAL, AS INDICATED IN THE PLAN AND ELEVATION VIEWS, WILL BE PAID AS BID ITEM, "HIGH TENSION CABLE BARRIER END TERMINAL (CRASHWORTHY) - SUPPLY AND INSTALL".
3. PAYMENT FOR THE LINE POST SECTION "LENGTH OF NEED", AS INDICATED ON THE PLAN AND ELEVATION VIEWS, WILL BE PAID AS BID ITEM, "HIGH TENSION CABLE BARRIER - SUPPLY AND INSTALL".

4			
3			
2			
1			
No.	REVISIONS	BY	DATE

Approved:  Executive Director, Technical Standards Branch	
Date: 21 March, 2017	

**HIGH TENSION CABLE BARRIER
STANDARD PAYMENT SECTIONS**

Prepared By: GEC	Checked By: HC	Scale: NTS	Dwg No.: RDG-B2.5
---------------------	-------------------	---------------	----------------------