


PLAN VIEW

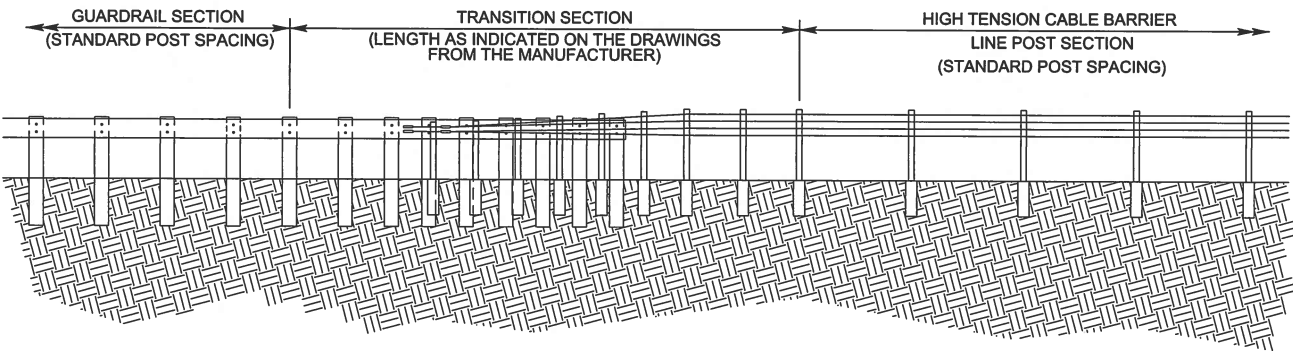

ELEVATION VIEW

NOTES:

1. THIS DRAWING IS PROVIDED AS A SCHEMATIC ONLY FOR THE SOLE PURPOSE OF CLARIFYING PAYMENT SECTIONS AND IS NOT INTENDED FOR LAYOUT OR CONSTRUCTION.
2. PAYMENT FOR THE TRANSITION SECTION, AS INDICATED IN THE PLAN AND ELEVATION VIEWS, WILL BE PAID AS BID ITEM, "HIGH TENSION CABLE BARRIER TRANSITION TO W-BEAM - SUPPLY AND INSTALL".

⚠			
⚠			
⚠			
⚠			
No.	REVISIONS	BY	DATE

<p>Approved:</p> <p><i>D. Williamson</i> Executive Director, Technical Standards Branch</p> <p>Date: 21 March, 2017</p>	<p><i>Alberta</i> Transportation</p>
---	--

**HIGH TENSION CABLE BARRIER
TRANSITION TO W-BEAM
STANDARD PAYMENT SECTIONS**

Prepared By: GEC	Checked By: HC	Scale: NTS	Dwg No.: RDG-B2.6
------------------	----------------	------------	-------------------