


**PLAN**

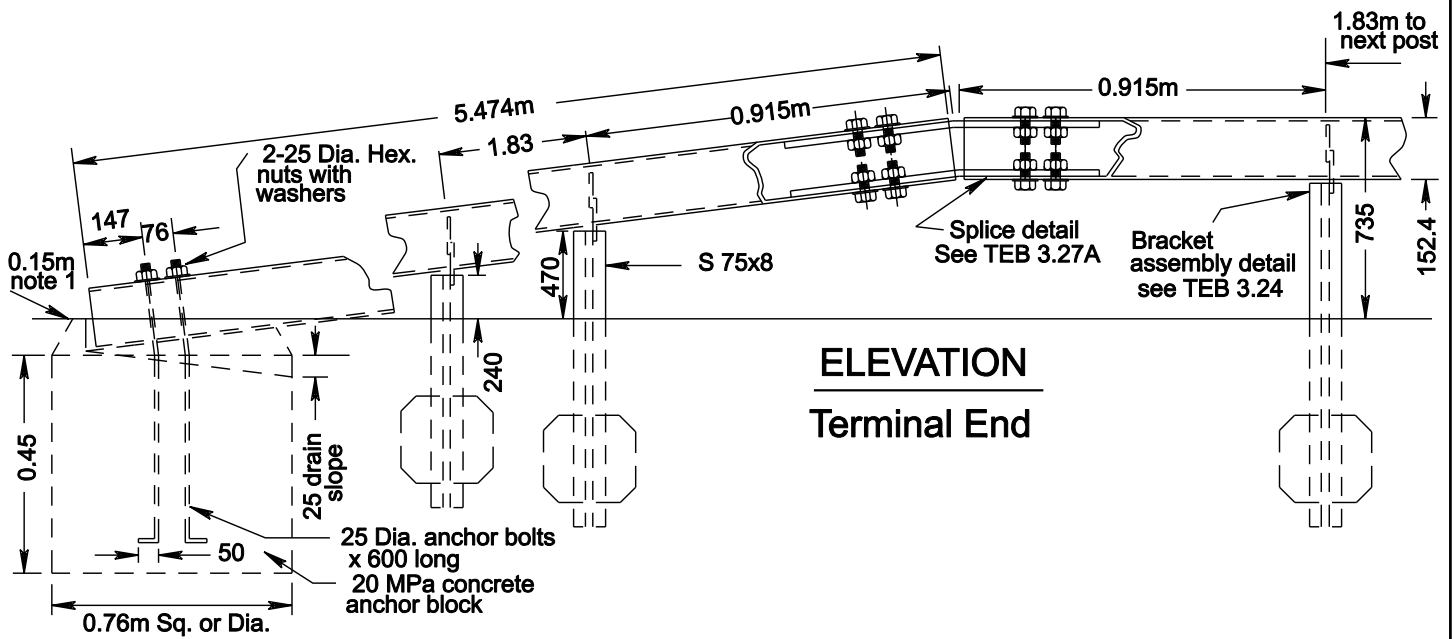

**ELEVATION**  
**Terminal End**

<b>Alberta</b> TRANSPORTATION AND UTILITIES Traffic Operations Branch	DWG. No.	TEB 3.26
	Date	DEC. 13/92
	Revision	
	Revision	

1 SEPT. 2011. TURN DOWN ENDS WILL NO LONGER BE ACCEPTABLE FOR NEW INSTALLATIONS OR REPLACEMENT OF EXISTING ENDS. CRASH WORTHY END TREATMENTS SHALL BE USED.

20 NOV. 2012. WHERE EXISTING TURN DOWN END TREATMENTS NEED TO BE RE-BUILT AND/OR REPLACED DUE TO BEING HIT BY AN ERRANT VEHICLE, THE REPLACEMENT WITH A CRASHWORTHY END TREATMENT IS SUBJECT TO FUNDING AVAILABILITY.

**MEDIAN BOX BEAM GUARDRAIL  
 INSTALLATION DETAIL FOR  
 END TREATMENT**

**OBSOLETE**  
 1 SEPT 2011  
 20 NOVEMBER 2012