


LOCATION OF REFLECTOR
(EVERY SIXTH POST FOR
STRONG POST SYSTEM)

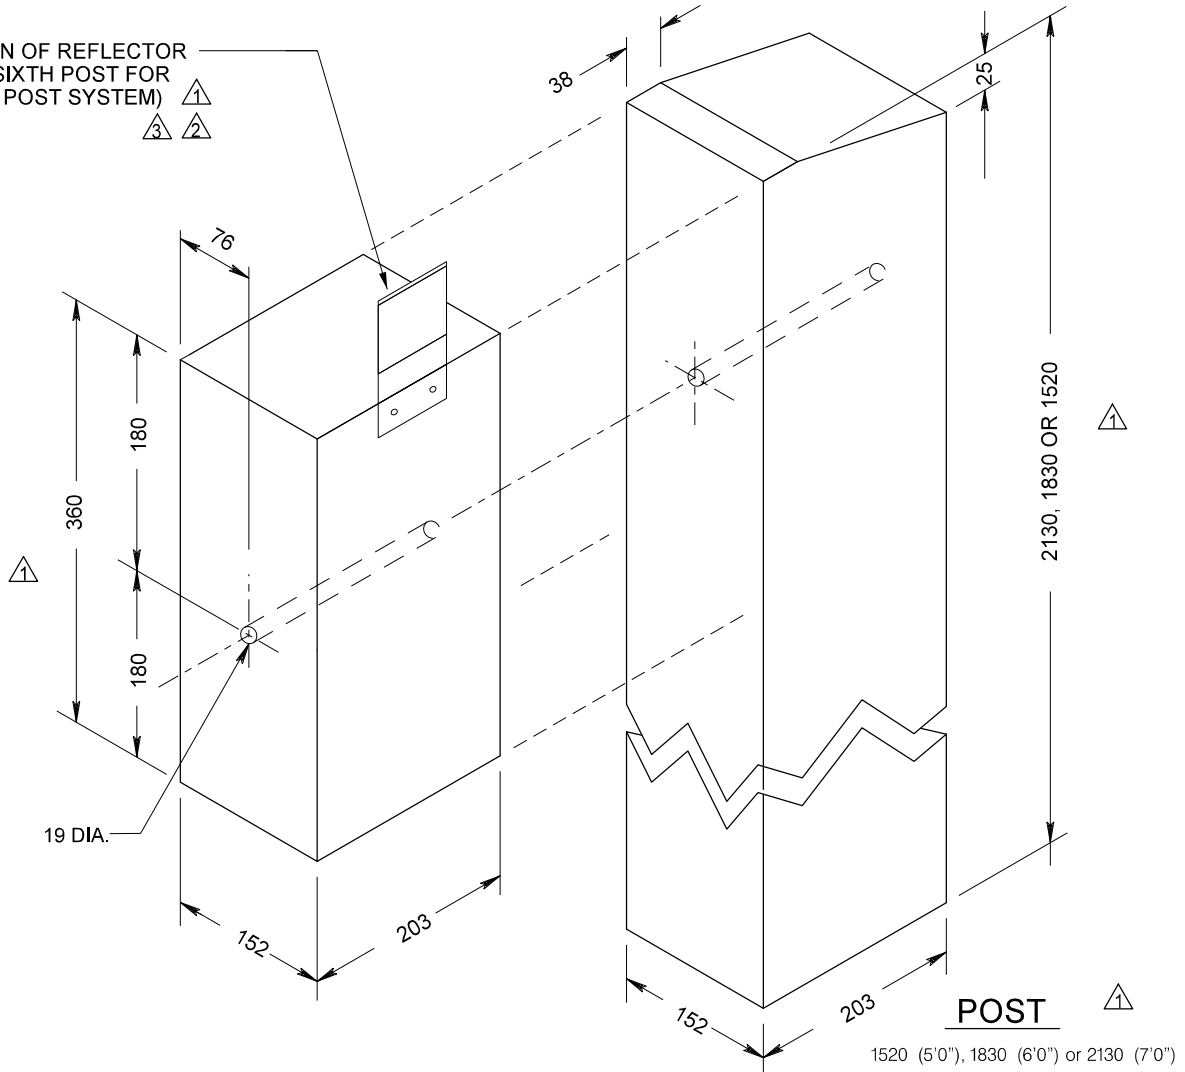

SPACER BLOCK

NOT REQUIRED FOR WEAK POST
W-BEAM GUARDRAIL SYSTEM

REFLECTOR

REFLECTOR COLOUR IS EITHER FLUORESCENT YELLOW OR WHITE SUCH THAT IT COMPLIES WITH THE PRINCIPLES FOR PAVEMENT EDGE LINES WITH RESPECT TO THEIR COLOUR.

REFLECTOR IS DOUBLE SIDED SHEETING 108mm x 76mm (MINIMUM) WHICH SHALL MEET ASTM D4956, TYPE X FOR LUMINANCE LEVEL. THE CONTRACTOR SHALL SELECT THE REFLECTOR FROM THE ALBERTA TRANSPORTATION PRODUCTS LIST.

All dimensions are in millimetres unless otherwise indicated.

3	Reflector Type and Note Added	P.M.	8 JUL 09
2	Drawing Title and Reflector	P.M.	5 JUN 07
1	Post and Spacer Block	B.K.	12/07/05
No.	REVISIONS	BY	DATE

Approved:
Original approved by
Traffic Engineering Section
Roadway Engineering Branch
Alberta Transportation and Utilities
Executive Director,
Technical Standards Branch



Date: NOVEMBER 11, 1992

**W-BEAM GUARDRAIL
HARDWARE
WOOD SPACER BLOCK AND POST
STRONG POST SYSTEM**

Prepared By: M.T	Checked By: B.K	Scale: N.T.S.	Dwg No.: TEB 3.01
------------------	-----------------	---------------	-------------------