


PLAN

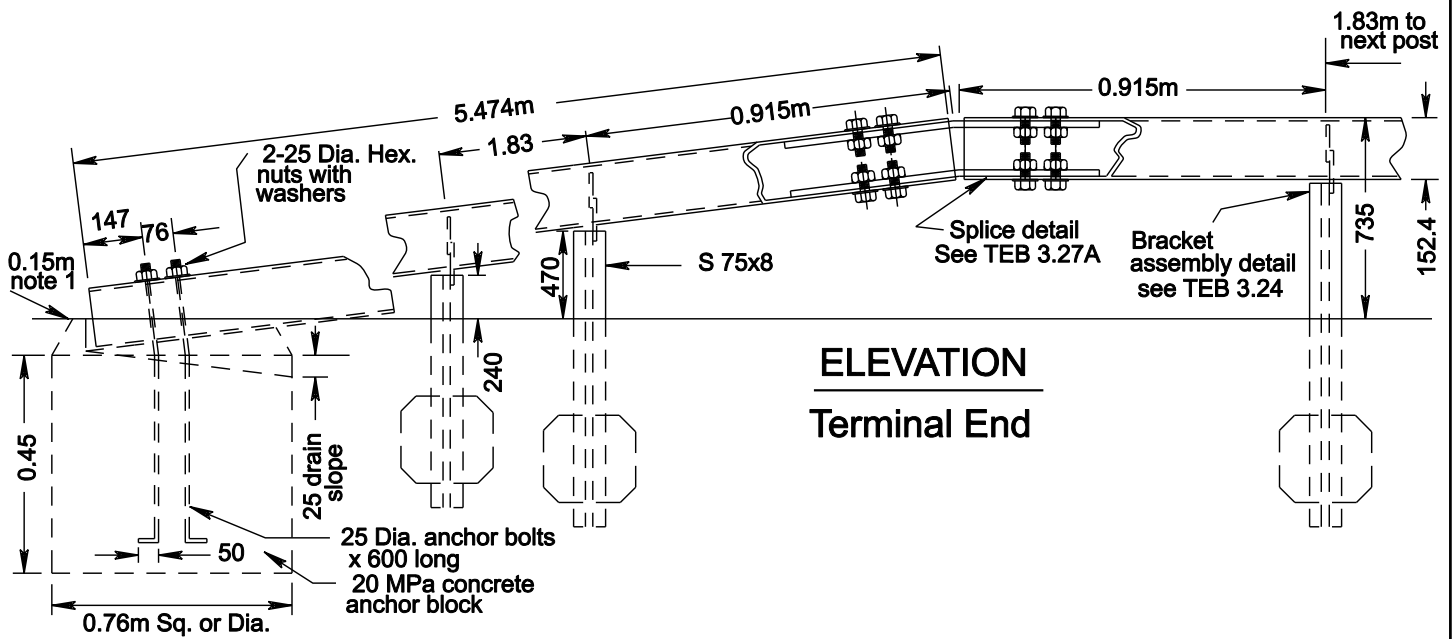

ELEVATION
Terminal End

Alberta TRANSPORTATION AND UTILITIES Traffic Operations Branch	DWG. No.	TEB 3.26
	Date	DEC. 13/92
	Revision	
	Revision	

**MEDIAN BOX BEAM GUARDRAIL
INSTALLATION DETAIL FOR
END TREATMENT**

OBSELETE
1 SEPT 2011

1 SEPT. 2011. TURN DOWN ENDS WILL NO LONGER BE ACCEPTABLE FOR NEW INSTALLATIONS OR REPLACEMENT OF EXISTING ENDS. CRASH WORTHY END TREATMENTS SHALL BE USED.