



EXCAVATION, CULVERT BASE AND BACKFILLING

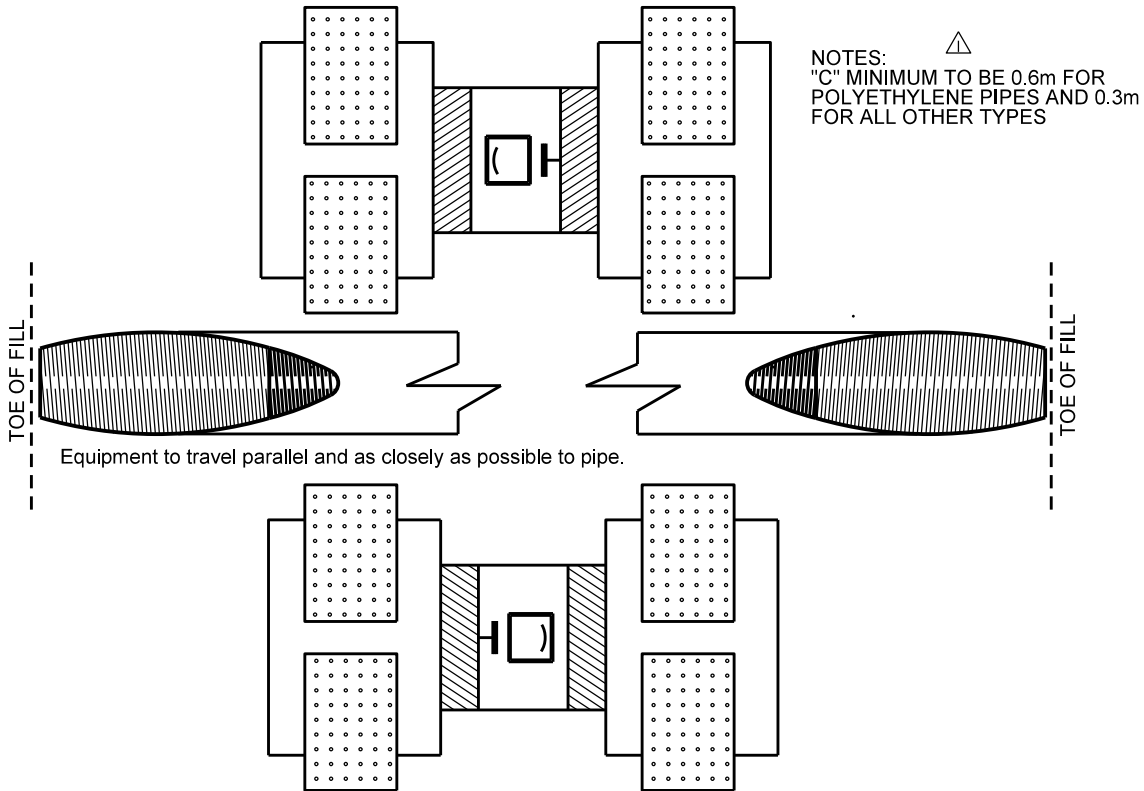

COMPACTION (PLAN VIEW)

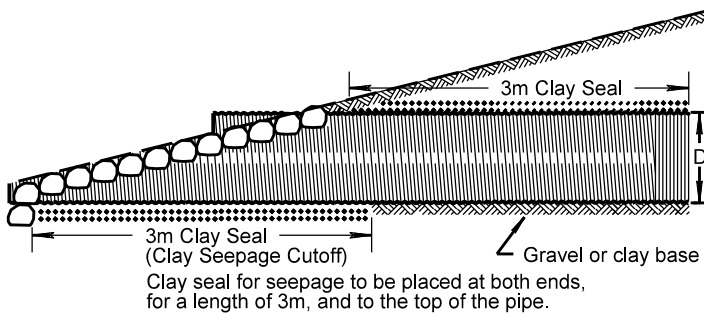

CLAY SEAL DETAIL

△		X.X.	MMM dd/yy
△	UPDATED SIGNATURE. MINIMUM COVER. TITLE CHANGE	H.C.	Mar 31/22
No.	REVISIONS	BY	DATE

Approved: _____
 Executive Director,
 Technical Standards Branch
 Date: March 31, 2022



**CULVERT INSTALLATION
(OPEN-CUT METHOD)**

Prepared By: S.L.	Checked By: H.C.	Scale: N.T.S.	Dwg No.: CB6-2.4M1
-------------------	------------------	---------------	--------------------

Graphics File: cb624m01.man