


* Or if depth of ACP is less than 150mm, mill to depth of ACP

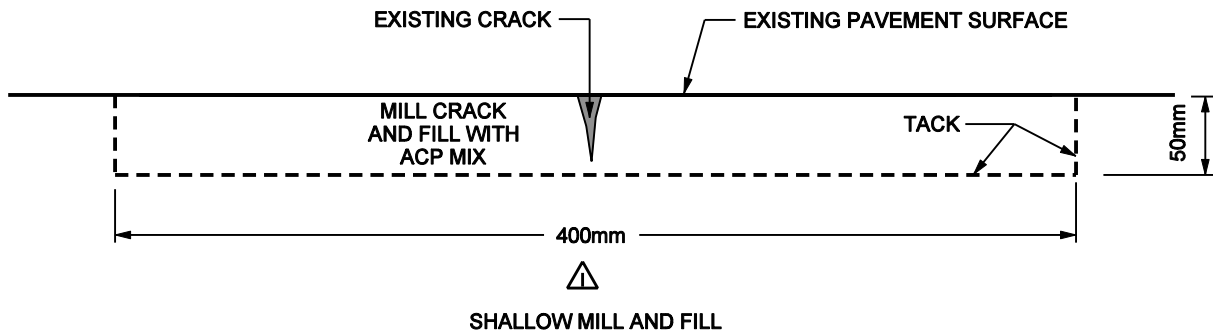

NOTES:

1. This drawing supplements specification 3.35, "CRACK REPAIR - MILL AND FILL"

	MILLED SHAPE AND SHALLOW MILL ADDED	PM	21MARI3
No.	REVISIONS	BY	DATE

<p>Approved:</p> <p>ORIGINAL SIGNED BY ALLAN KWAN</p> <p>-----</p> <p>Executive Director, Technical Standards Branch</p>	
<p>Date: DECEMBER, 2002</p>	

CRACK REPAIR DETAIL MILL AND FILL

Prepared By: R.M.	Checked By: B.K.	Scale: N.T.S.	Dwg No.: CB6-3.35 MI
-------------------	------------------	---------------	----------------------