


SECTION A-A

NOTES:
 1. GRAVEL SURFACING IS NOT TO EXTEND BEYOND RW BOUNDARY ONTO PRIVATE LANDS.

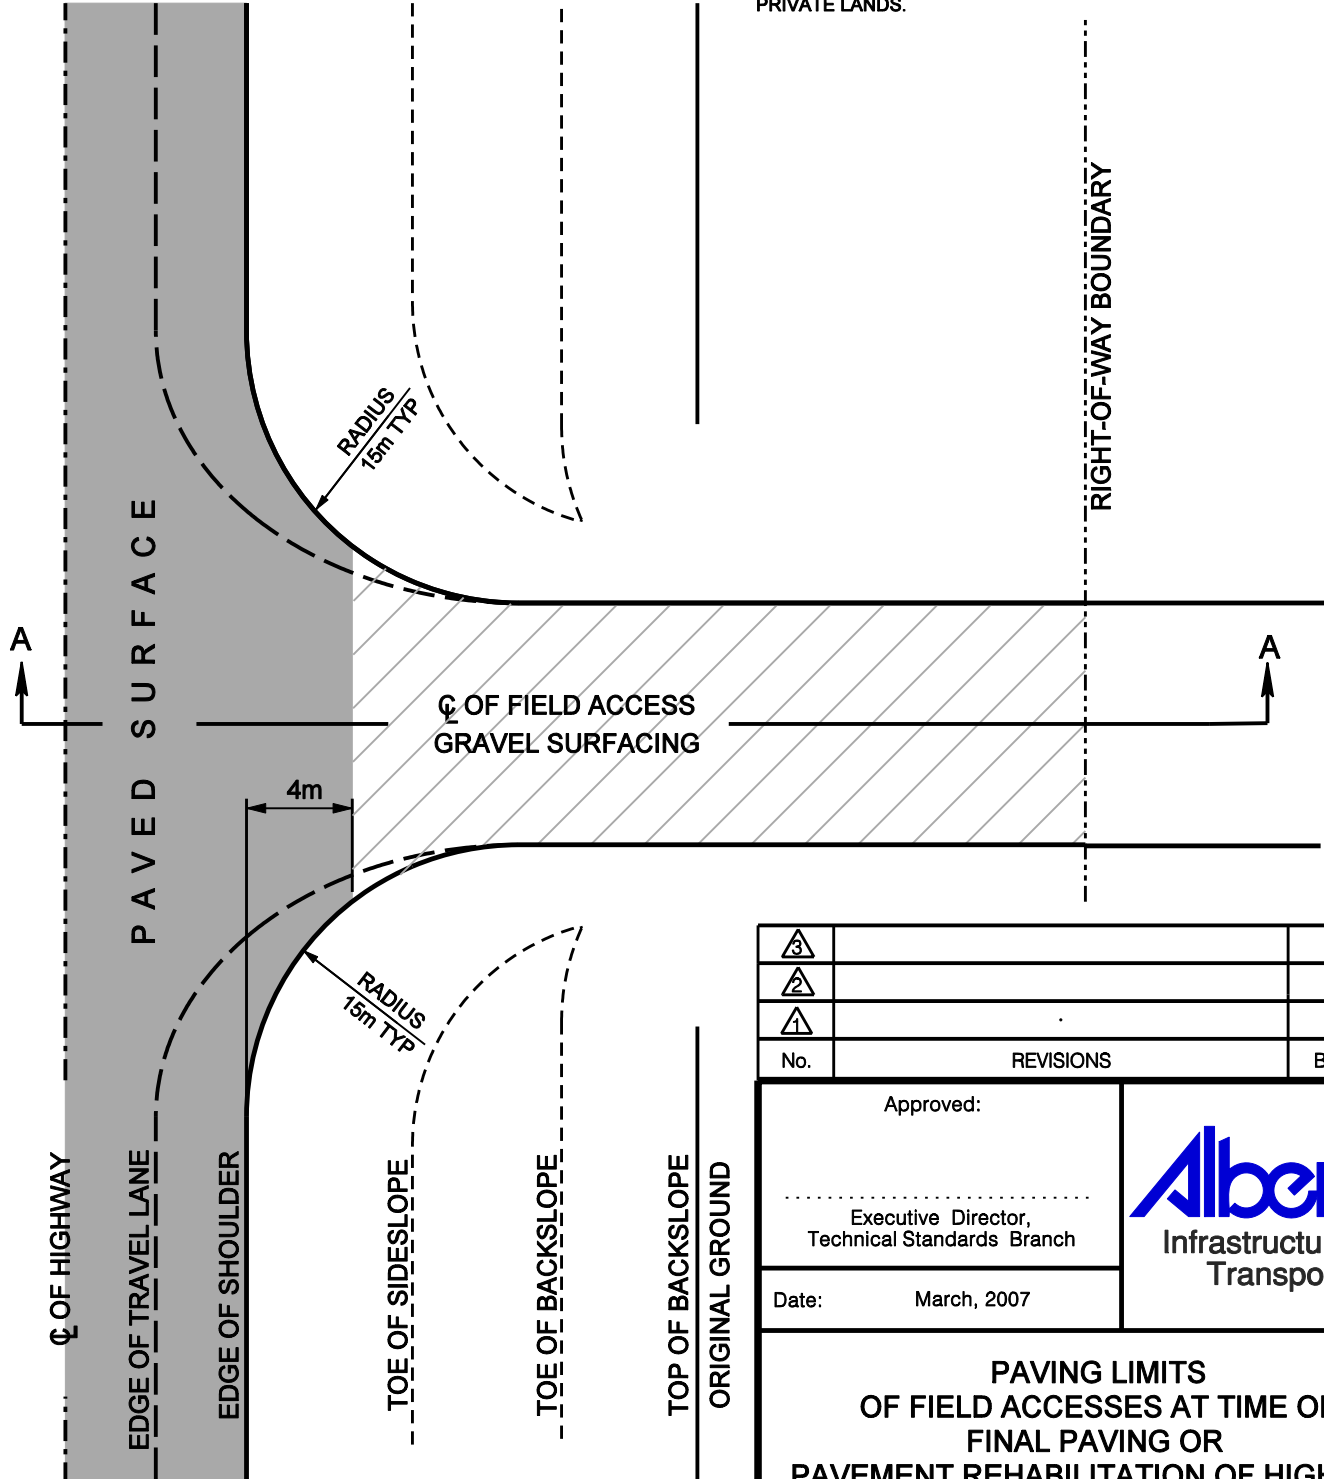

3			
2			
1			
No.	REVISIONS	BY	DATE

Approved: _____
 Executive Director,
 Technical Standards Branch

Date: March, 2007

**PAVING LIMITS
 OF FIELD ACCESSES AT TIME OF
 FINAL PAVING OR
 PAVEMENT REHABILITATION OF HIGHWAY**

Prepared By: M.T.	Checked By: B.K.	Scale: N.T.S.	Dwg No.: CB6-3.50M3a
-------------------	------------------	---------------	----------------------