



ALL DIMENSIONS ARE IN MILLIMETRES
UNLESS OTHERWISE NOTED

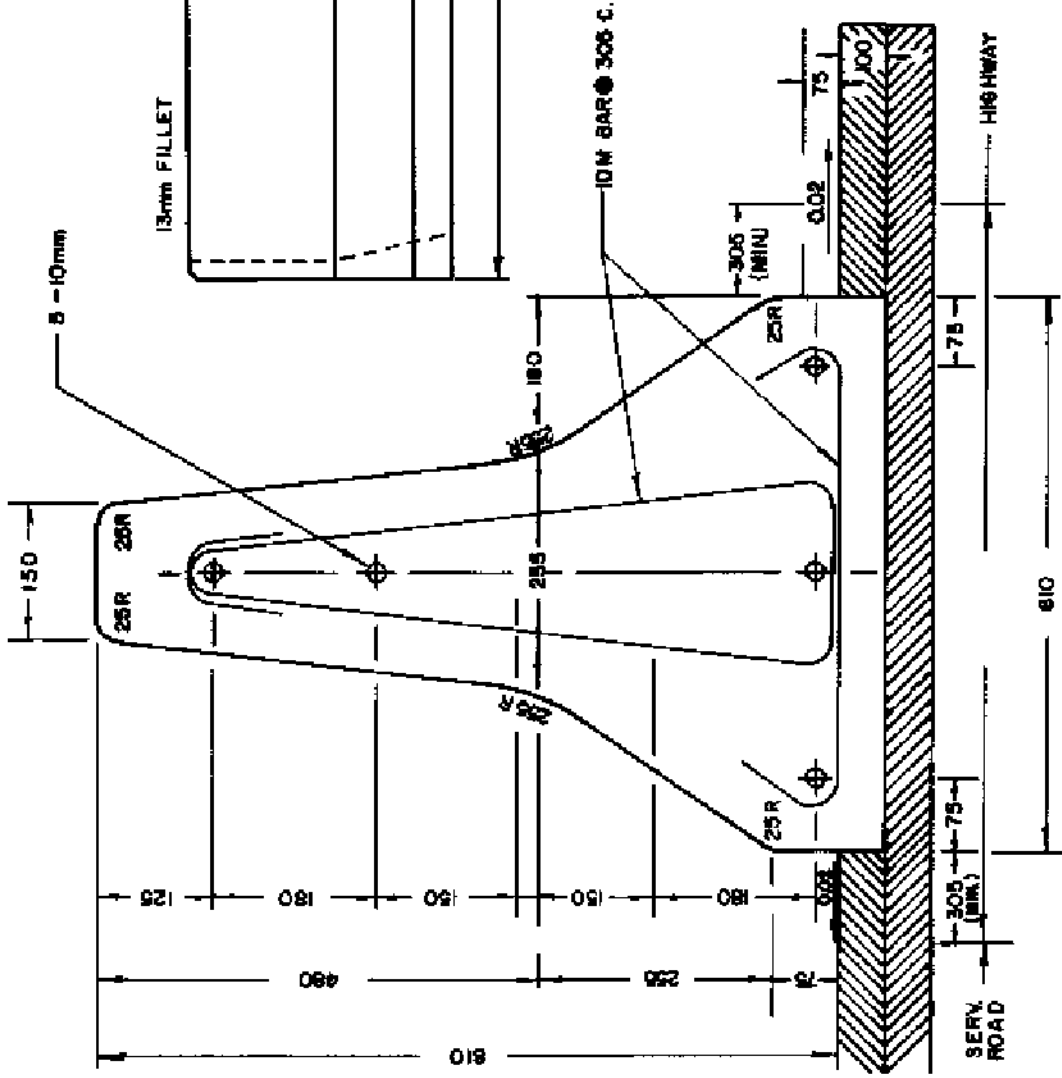

SECTION A-A VIEW

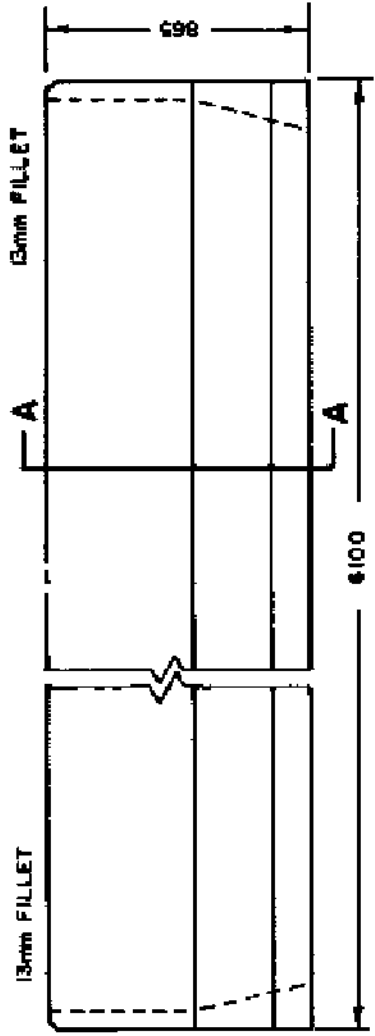

SIDE VIEW

FOR RETROFIT ONLY

No.	REVISIONS	BY	DATE
1	CURB* REMOVED FROM TITLE	B.K.	04-17-07



Date: MAY, 1985

PRECAST CONCRETE
BARRIER Δ
NJ SHAPE

Prepared By: N.N.	Checked By: B.K.	Scale: N.T.S.	Dwg No.: CB6-4.3M12
-------------------	------------------	---------------	---------------------