


**STRONG POST W-BEAM BLOCKED-OUT
(2 SPACER BLOCKS) GUARDRAIL
WITH SEMI-MOUNTABLE CURB**

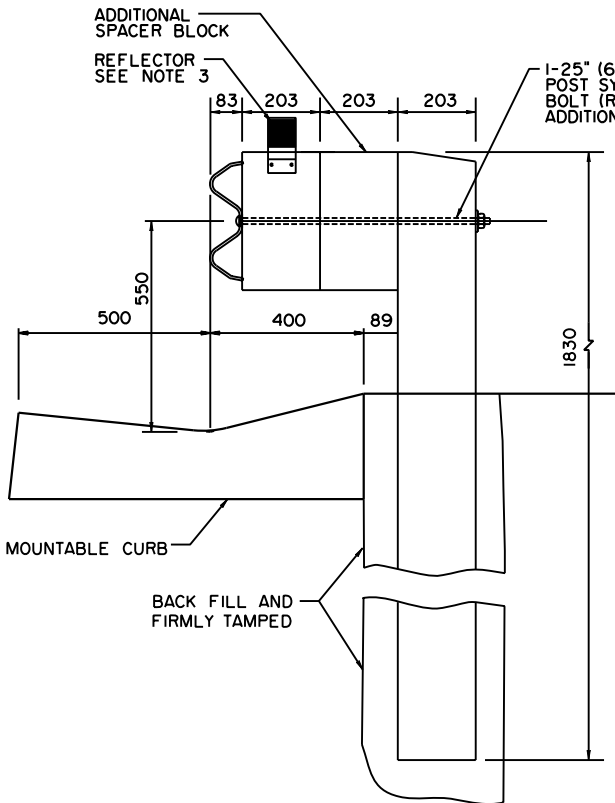

**STRONG POST W-BEAM BLOCKED-OUT
(2 SPACER BLOCKS) GUARDRAIL
WITH MOUNTABLE CURB**

1-25" (63.5mm) x 5/8" STRONG POST SYSTEM BUTTON HEAD BOLT (REFER TO TEB 3.06 FOR ADDITIONAL HARDWARE DETAILS)

NOTES

1. REFER TO CB6 STANDARD DRAWINGS FOR SEMI-MOUNTABLE AND MOUNTABLE CURB AND GUTTER DETAILS
2. REFER TO DRAWING TEB 3.09 STRONG POST W-BEAM BLOCKED-OUT GUARDRAIL FOR FURTHER DETAILS
3. REFLECTOR TO BE INSTALLED ON EVERY 6TH POST. REFER TO DRAWING TEB 3.01 FOR REFLECTOR DETAILS.
4. ALL DIMENSIONS ARE IN MILLIMETRES UNLESS OTHERWISE INDICATED.

▲			
▲			
No.	REVISIONS	BY	DATE

<p>Approved:</p> <p>Moh Lali</p> <p>Executive Director, Technical Standards Branch</p>	<p>Government of Alberta ■</p> <p>Transportation</p>
<p>Date: JULY, 2009</p>	

**STRONG POST
W-BEAM GUARDRAIL
FOR MOUNTABLE AND
SEMI-MOUNTABLE CURB**

Prepared By: GEC	Checked By: PM	Scale: NTS	Dwg No.: RDG-B1.10
------------------	----------------	------------	---------------------------