



SECTION B - B

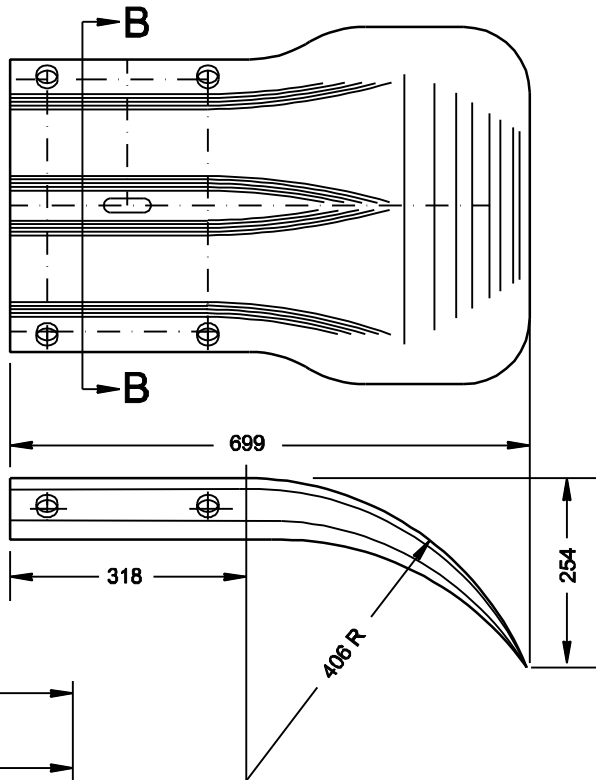

END SECTION

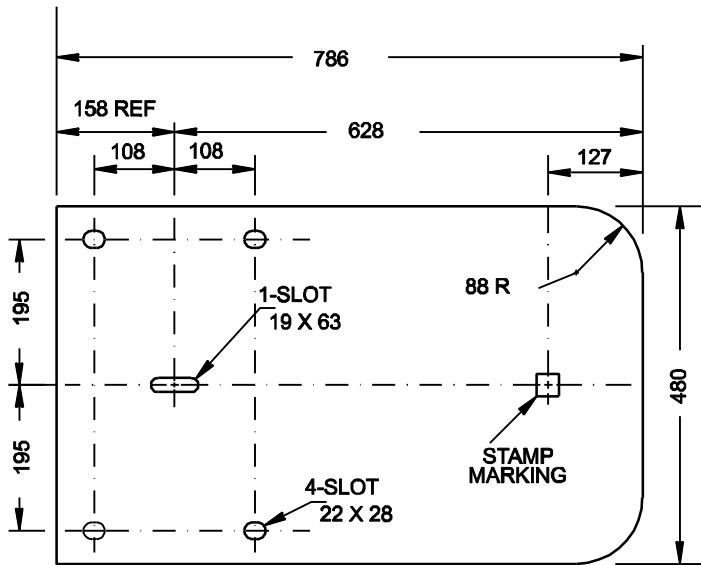

BLANK LAYOUT

THICKNESS OF STEEL=2.82mm AFTER GALVANIZING



3	Galvanizing added	B.K.	08/05/07
2	Steel Thickness	P.M.	31/01/06
1	Steel Thickness	B.K.	12/07/05
No.	REVISIONS	BY	DATE

<p>Approved:</p> <p>Original approved by Traffic Operations Branch Alberta Transportation and Utilities</p> <p>Executive Director, Technical Standards Branch</p>	<p>INFRASTRUCTURE AND TRANSPORTATION</p>
<p>Date: NOVEMBER 11, 1992</p>	

**W - BEAM GUARDRAIL
HARDWARE
END SECTION - WING**

Prepared By: M.T	Checked By: B.K	Scale: N.T.S.	Dwg No.: TEB 3.03
---------------------	--------------------	------------------	----------------------

All dimensions are in millimetres unless otherwise indicated.