


**PIER AT C OF MEDIAN
PLAN VIEW**

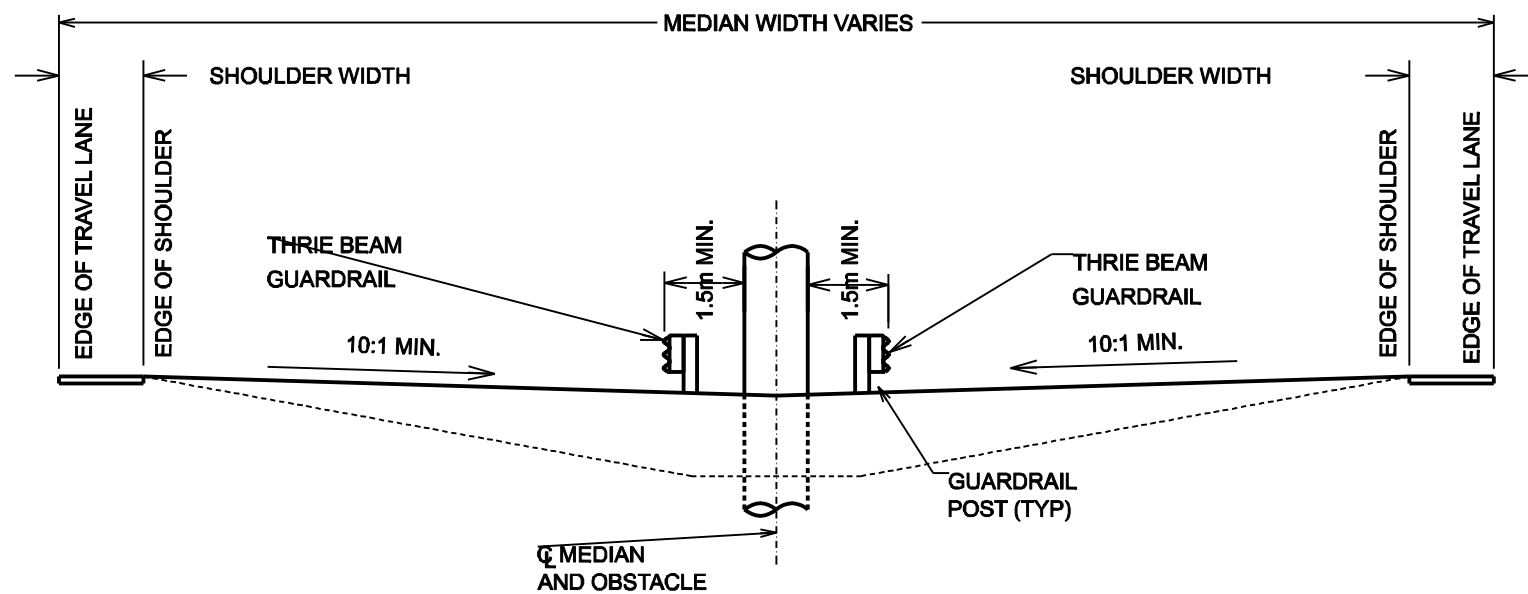

SECTION A-A

NOTES:

SUITABLE DRAINAGE MUST BE PROVIDED WHEN MEDIAN GRADING IMPEDES NORMAL FLOW.

ALL DIMENSIONS SHOWN ARE IN MILLIMETRES UNLESS OTHERWISE NOTED.

△	THRIE BEAM ADDED AND TITLE REVISED	B.K.	18 JUN 07
△	DWG. REFERENCE	B.K.	06/15/06
No.	REVISIONS	BY	DATE

<p>Approved:</p> <p>Original signed by Allan Kwan</p> <p>Executive Director, Technical Standards Branch Date: JUNE 24, 2005</p> <p>Effective Date: JULY 12, 2005</p>	
--	--

**BULLNOSE GUARDRAIL SYSTEM
PROTECTION OF PIERS
IN MEDIANS
SHEET 1 of 9 △**

Prepared By: M.T	Checked By: B.K	Scale: N.T.S.	Dwg No.: TEB 3.60-1
------------------	-----------------	---------------	---------------------