
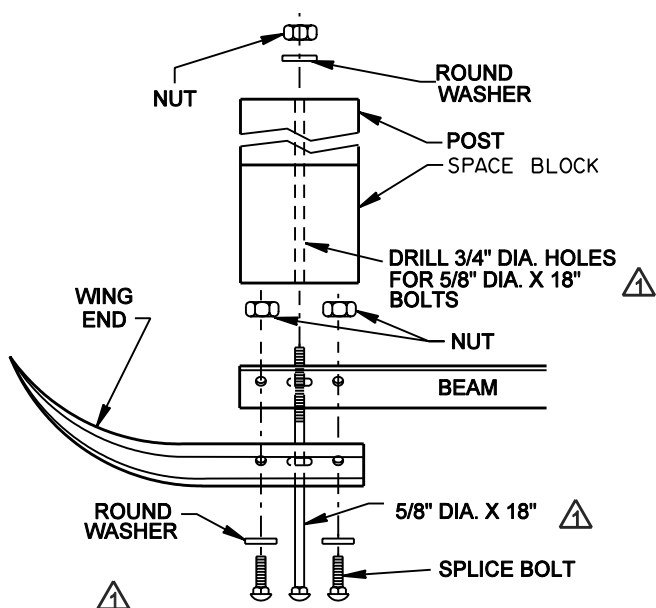
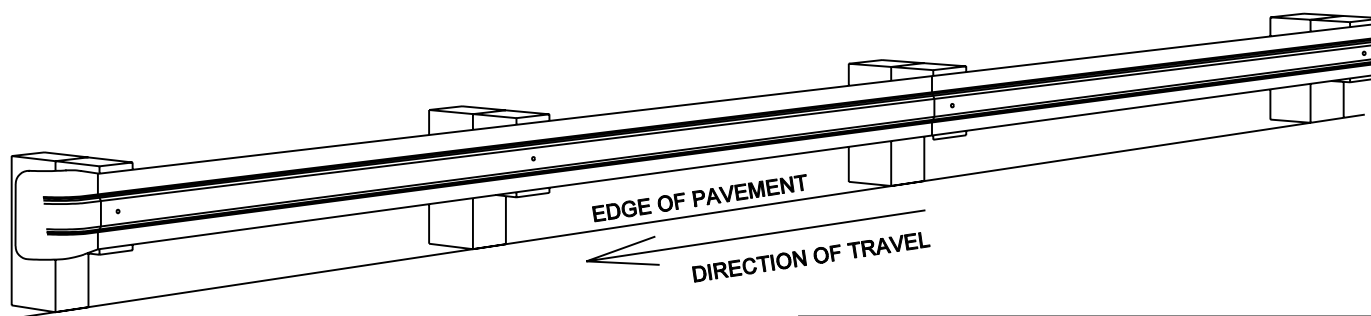


**END SECTION**

**BEAM**

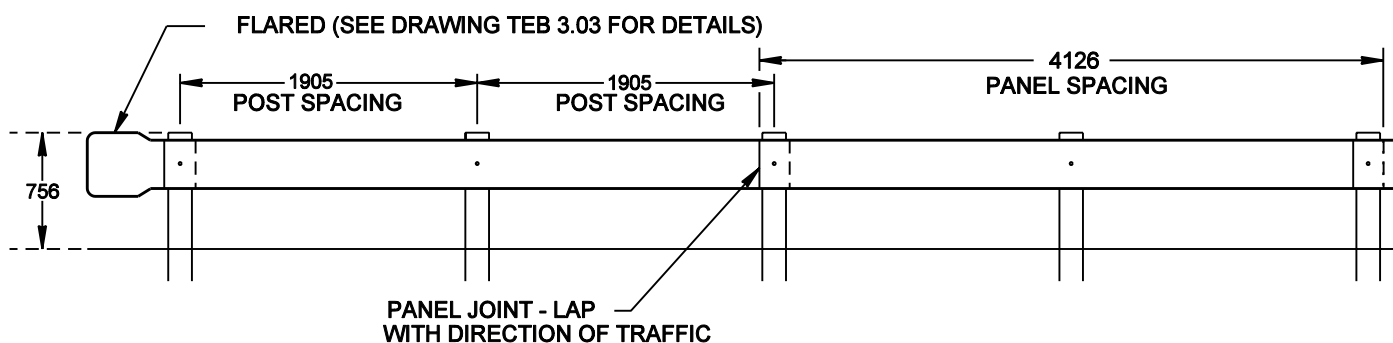

All dimensions are in millimetres unless otherwise indicated.

⚠			
⚠	Bolt and hole dimension, rectangular washer removed.	P.M.	9/14/05
No.	REVISIONS	BY	DATE

Approved: Original signed by Allan Kwan Executive Director, Technical Standards Branch Date: JUNE 24, 2005		
JULY 12, 2005		

**STRONG POST W-BEAM  
BLOCKED OUT  
TERMINAL END TREATMENT  
WING END**

Prepared By: M.T	Checked By: B.K	Scale: N.T.S.	Dwg No.: TEB 3.11a
------------------	-----------------	---------------	--------------------