



SECTION B - B

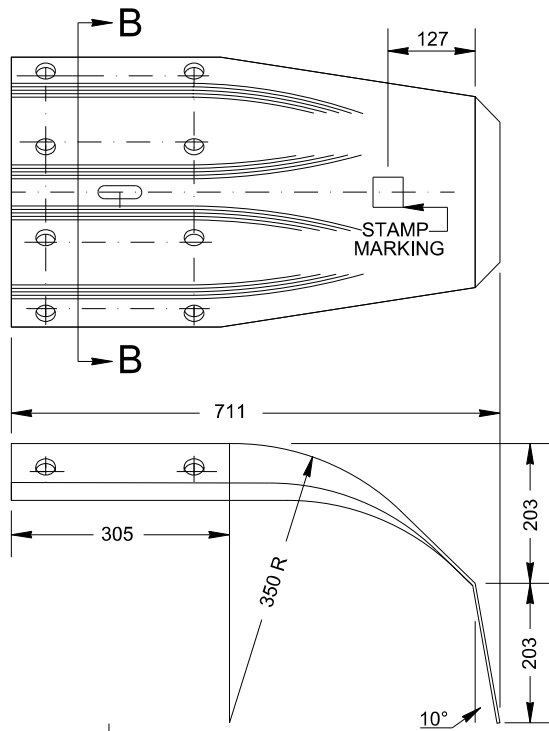

END SECTION

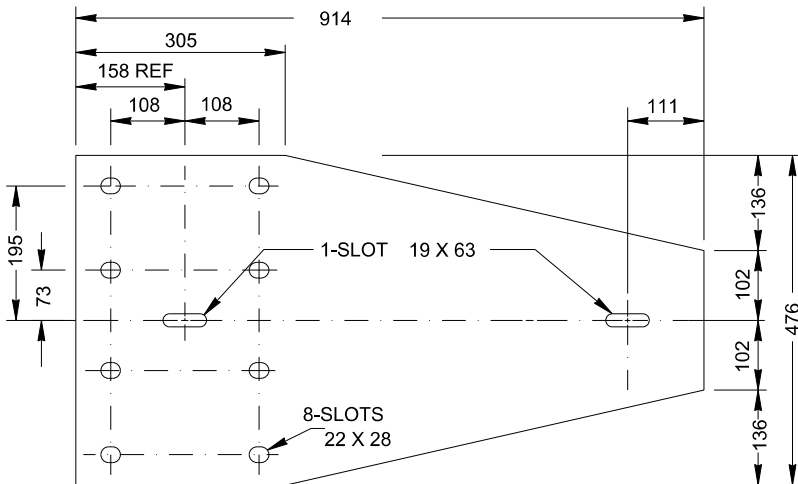

BLANK LAYOUT

NOTES:



1. THICKNESS OF STEEL=2.82mm AFTER GALVANIZING
2. THIS END SECTION IS USED IN THE STANDARD W-BEAM WEAK POST TURN DOWN END TREATMENT (SEE DWG TEB 3.12 SECTION D-D).


3	Galvanizing added	B.K.	08/05/07
2	Steel Thickness	P.M.	31/01/06
1	Notes	B.K.	12/07/05
No.	REVISIONS	BY	DATE

Approved:

Original approved by
Traffic Operations Branch
Alberta Transportation and Utilities

Executive Director,
Technical Standards Branch

Date: DECEMBER 11, 1992



**W - BEAM GUARDRAIL
HARDWARE
END SECTION - BURIED**

OBSELETE
2017-08-16

All dimensions are in millimetres unless otherwise indicated.

Prepared By: M.T	Checked By: B.K	Scale: N.T.S.	Dwg No.: TEB 3.04
------------------	-----------------	---------------	-------------------